

Sheridan

Architecture

Studio 4

Working Drawings

Churchill Meadows Community Centre

Mississauga, Ontario

Team 7

Mike Covill Charles French Anthony Trinh


April 10, 2020


Project Consultants

Civil Polestar Ltd.
Landscaping Bunchberry Landscapers
Structural Urban Structural Consultants
Mechanical Nautel Building Systems
Electrical Nautel Building Systems
Plumbing Nautel Building Systems

List of Drawings

A001	OBX Matrix
A099	Site Plan
A100 A101 A101 LS A102 A102 LS A103	Basement Floor Plan First Floor Plan First Floor Life Safety Second Floor Plan Second Floor Life Safety Roof Plan
A201	North Elevation
A202	South Elevation
A203	East Elevation
A204	West Elevation
A301 A302 A303 A311 A312 A313	Building Section Short Building Section - Long Atrium Section Gymnasium Wall Section Atrium Wall Section Wall Section
A401	Fire Exit Stairs - North
A402	Fire Exit Stairs - West
A403	Feature Stairs
A501	Details 1
A502	Details 2
A513	Details 3
A602	Door Schedule
A604	Room Finish Schedule
A801	RCP Basement
A802	RCP First Floor
A803	RCP Second Floor

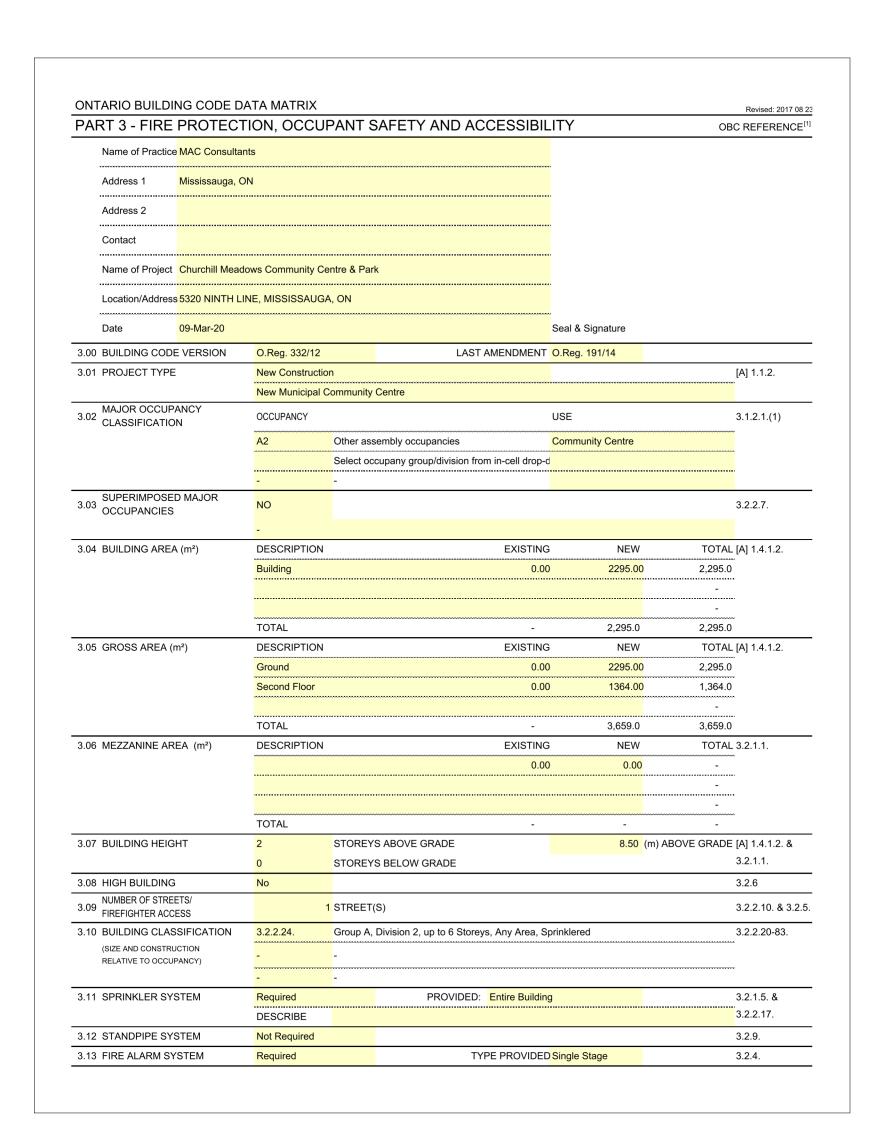

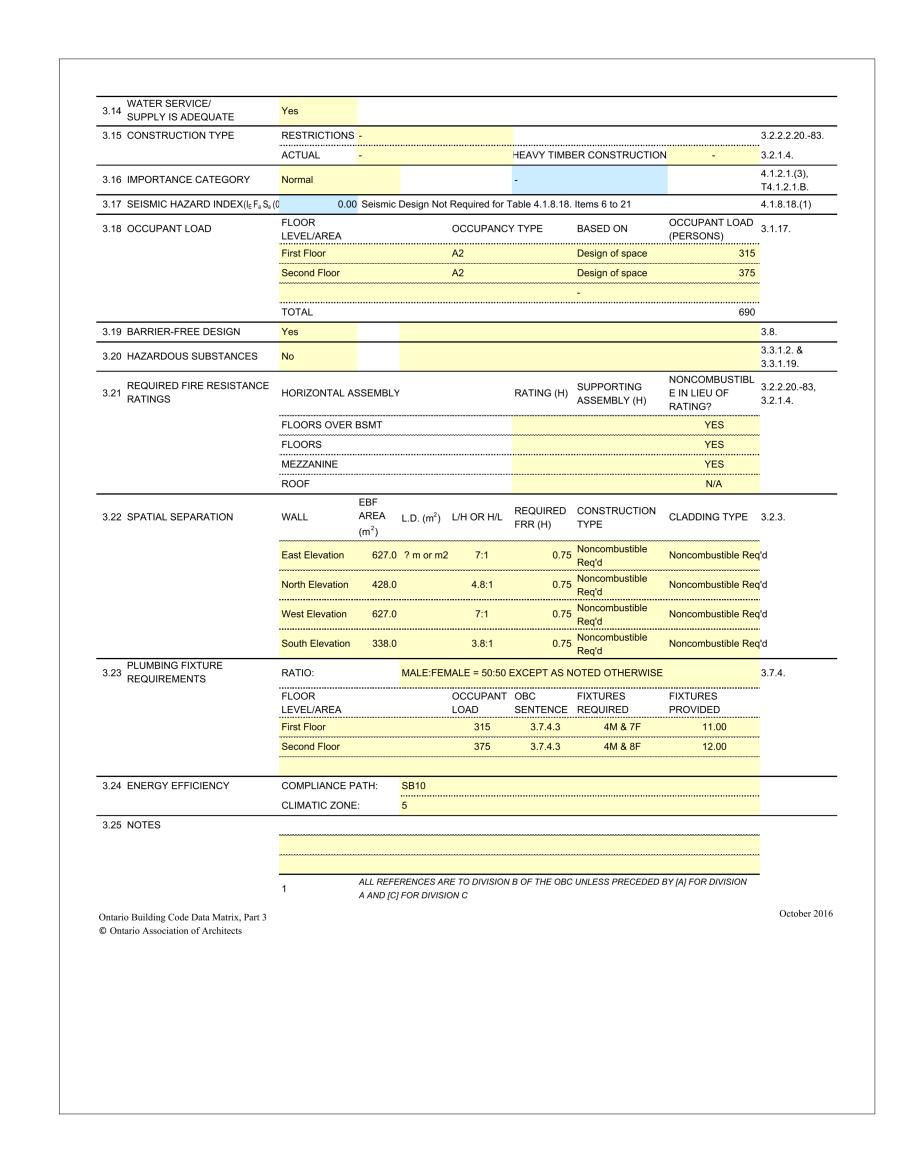



Consultant Address Address Address Phone

Consultant Address Address Address Phone

No.	Description	Date

City of Mississauga Churchill Meadows


Churchill Meadows Community Centre

OBC Matrix

Project Number	01
Date	01/07/2020
Drawn By	covill
Checked By	VP

4001

Scale

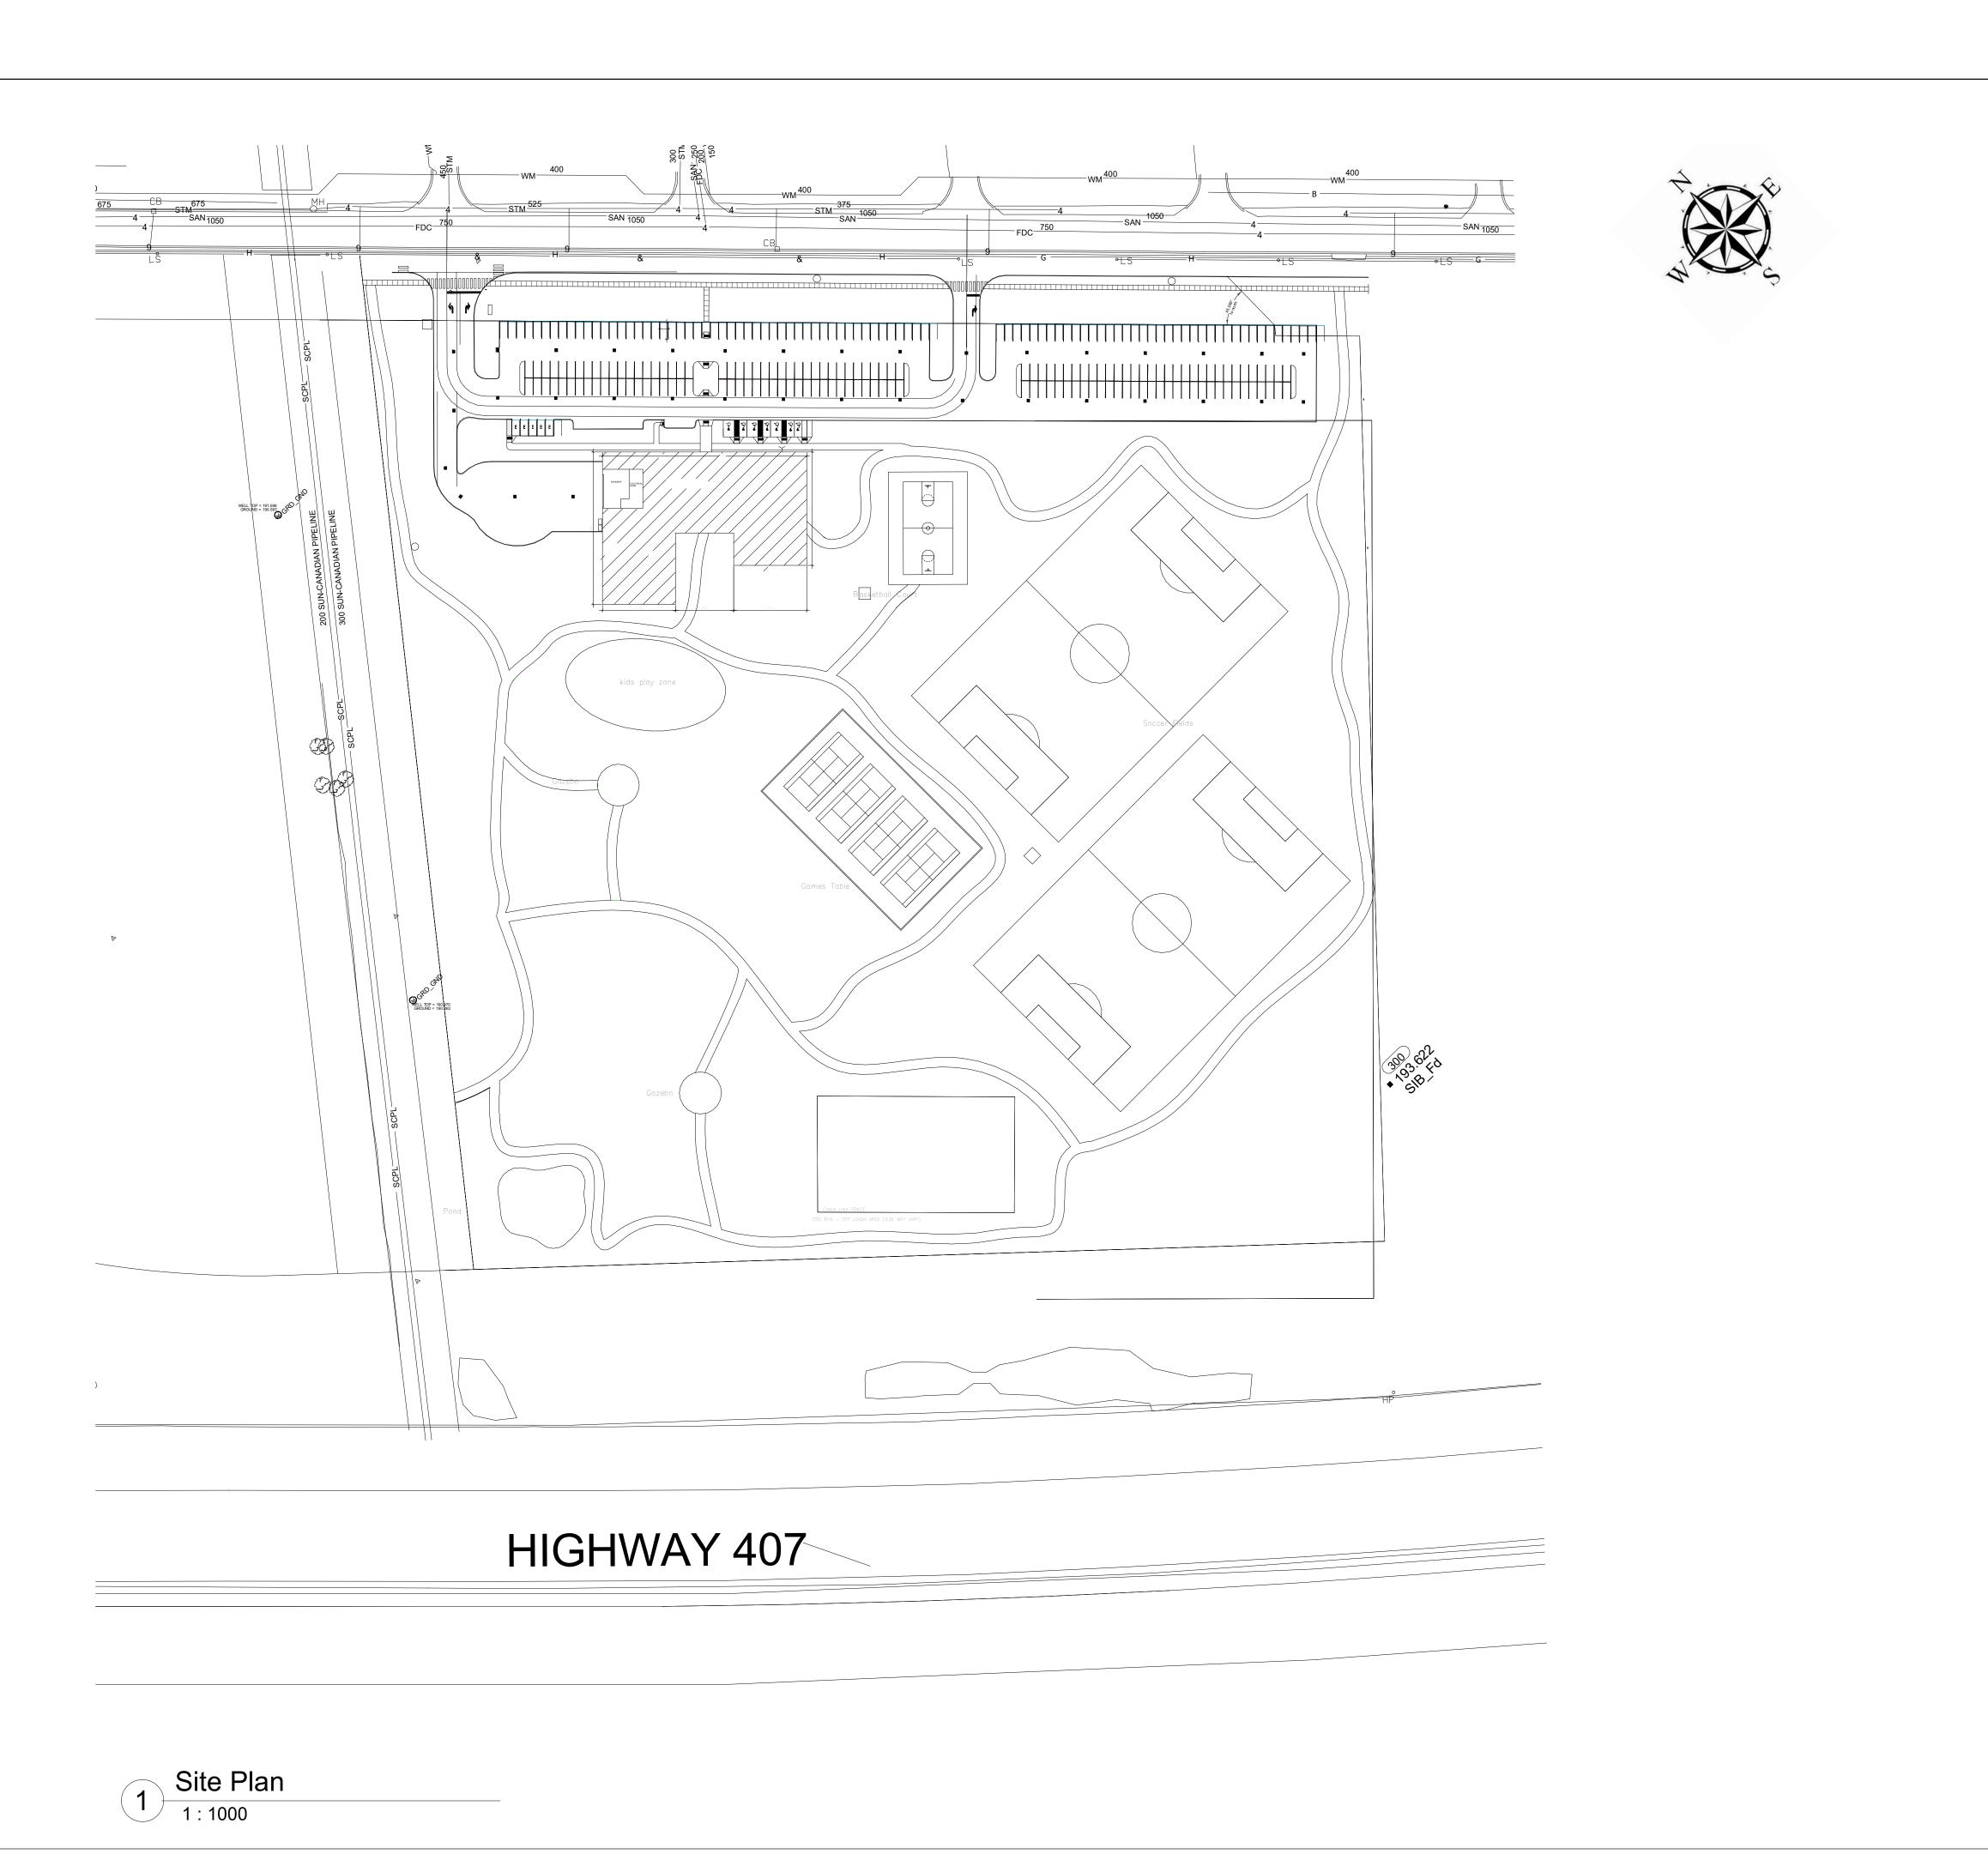



Consultant Address Address Address Phone

Consultant Address Address Address Phone

No.	Description	Date


City of Mississauga

Churchill Meadows Community Centre

Site Plan

Project Number	0001
Date	Issue Date
Drawn By	french
Checked By	VP

A099

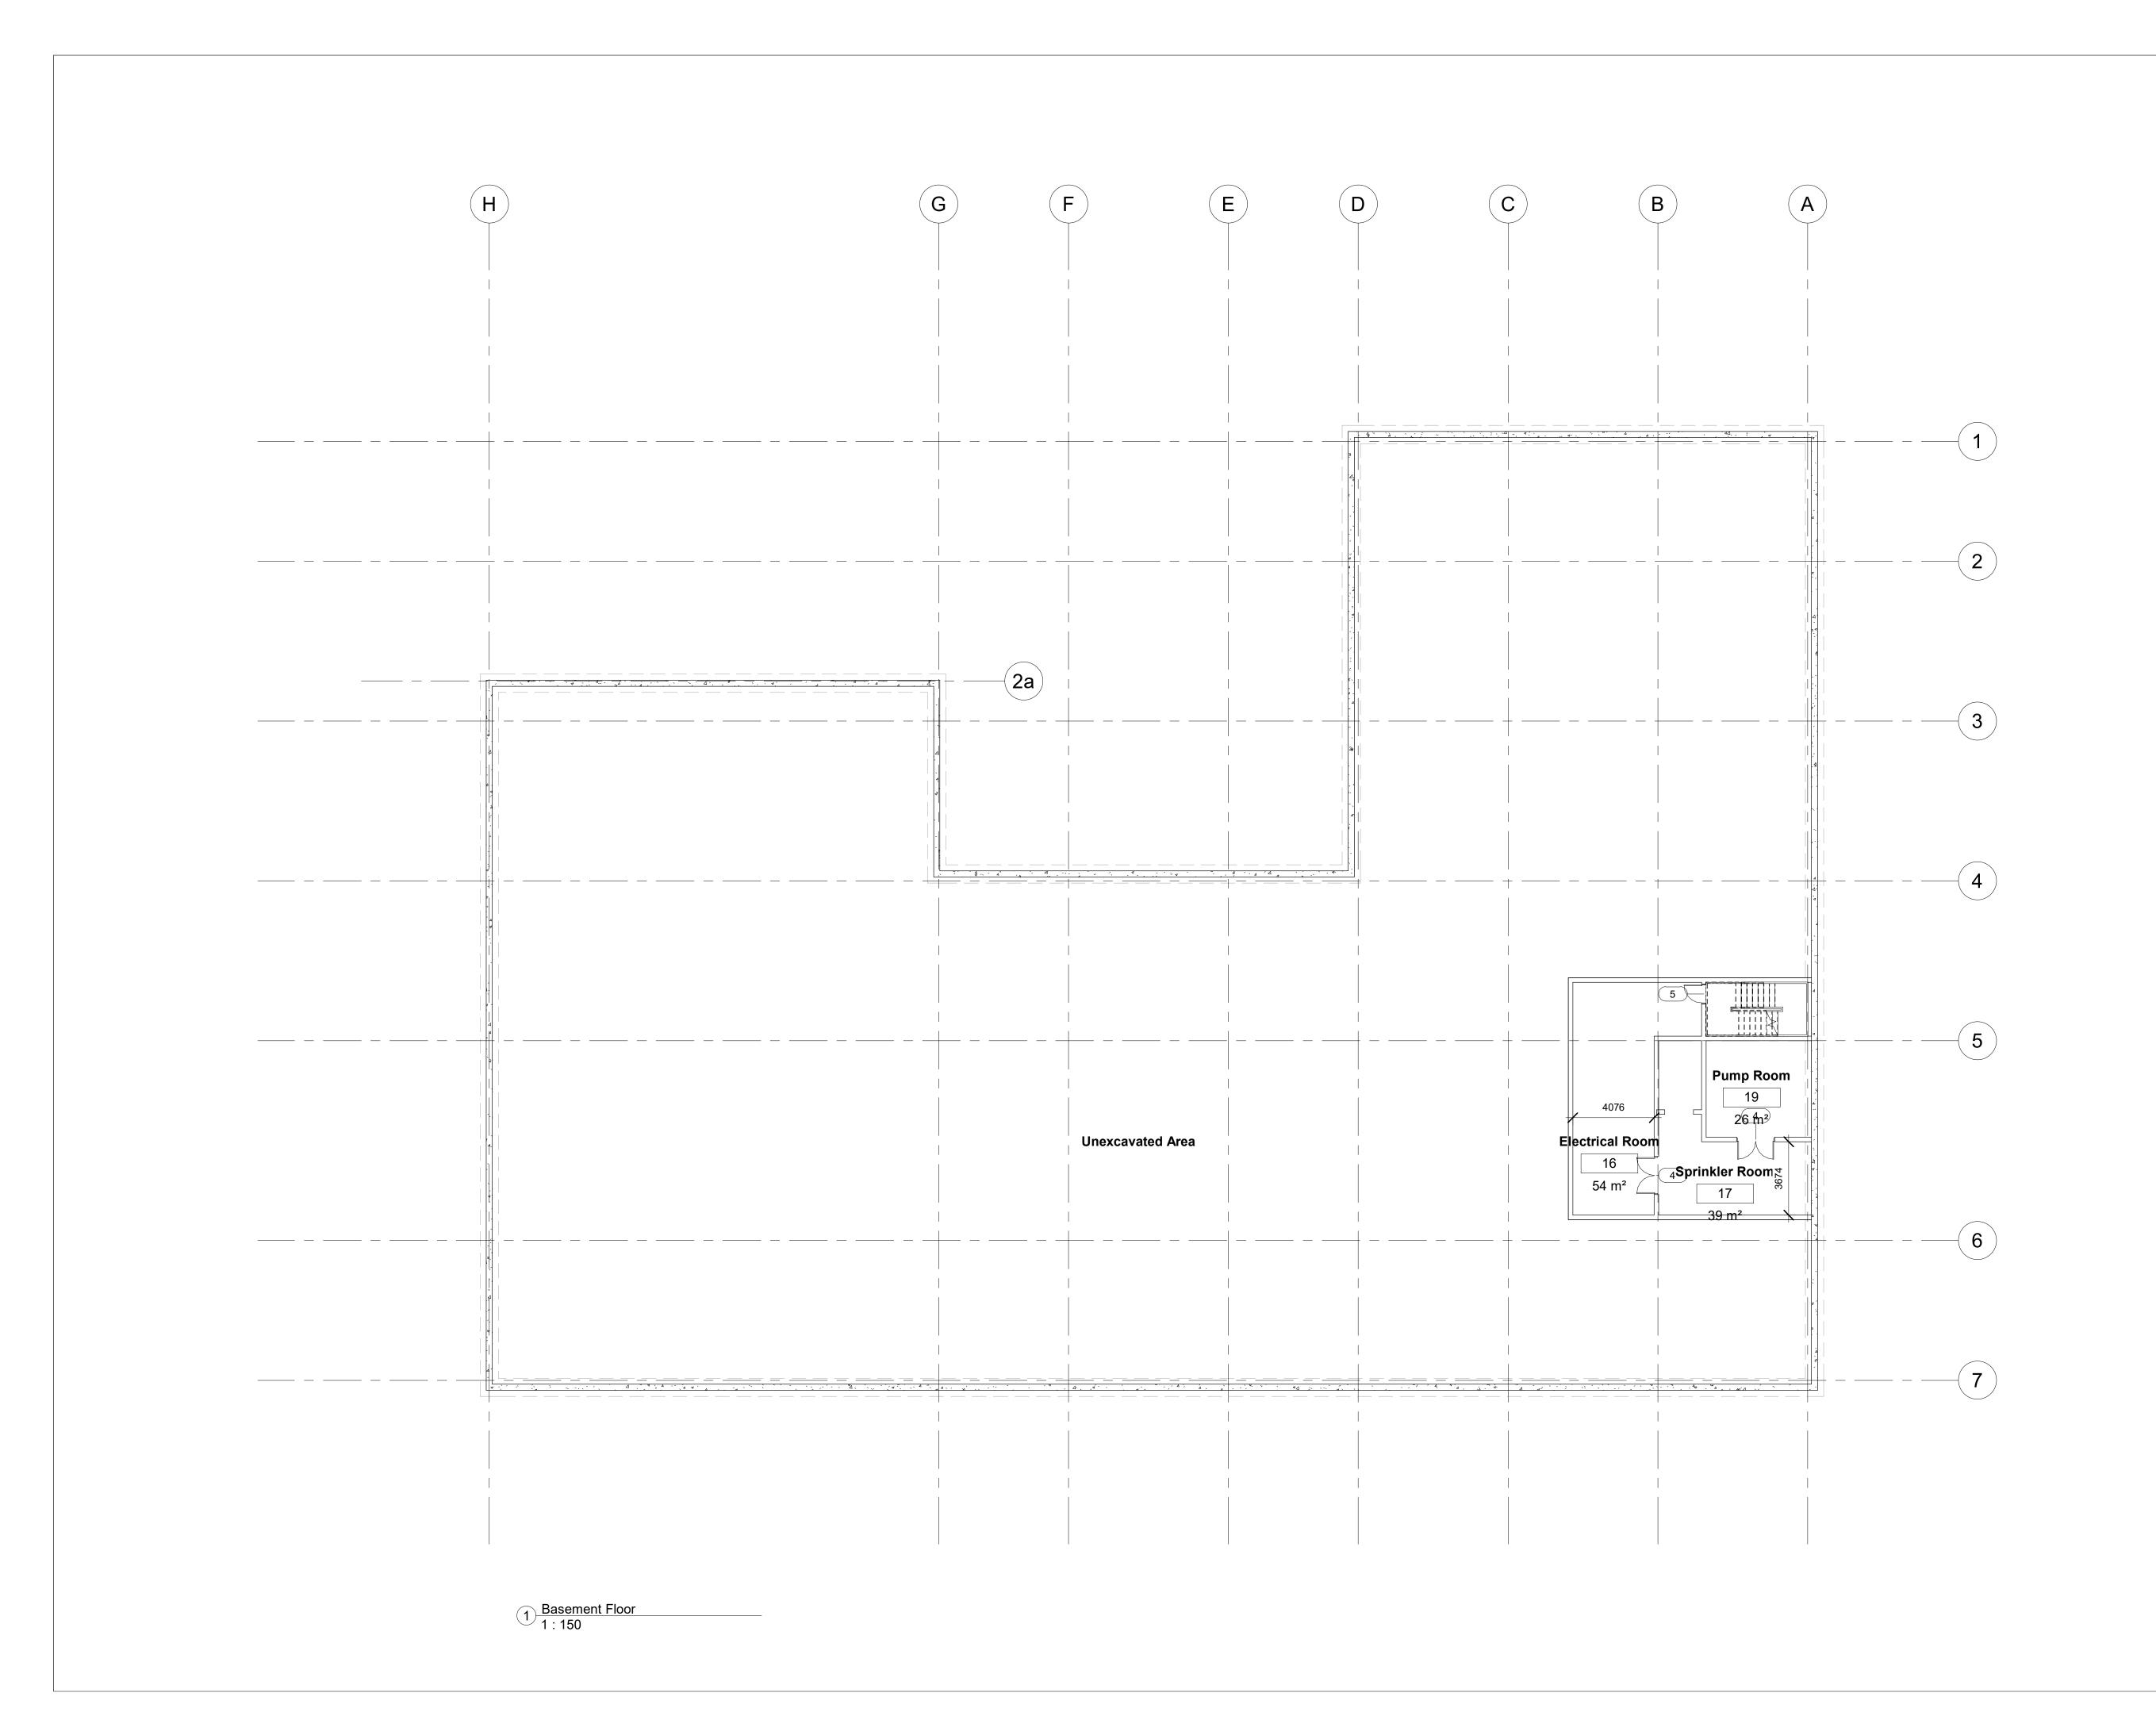



Consulta Address Address Address Phone

Consultant
Address
Address
Address
Phone

No.	Description	Date

Region of Peel


Churchill Meadows Community Centre

Basement

- 1		
	Project Number	01
	Date	01/07/2020
	Drawn By	covil
	Checked By	VF

A100

1 · 150

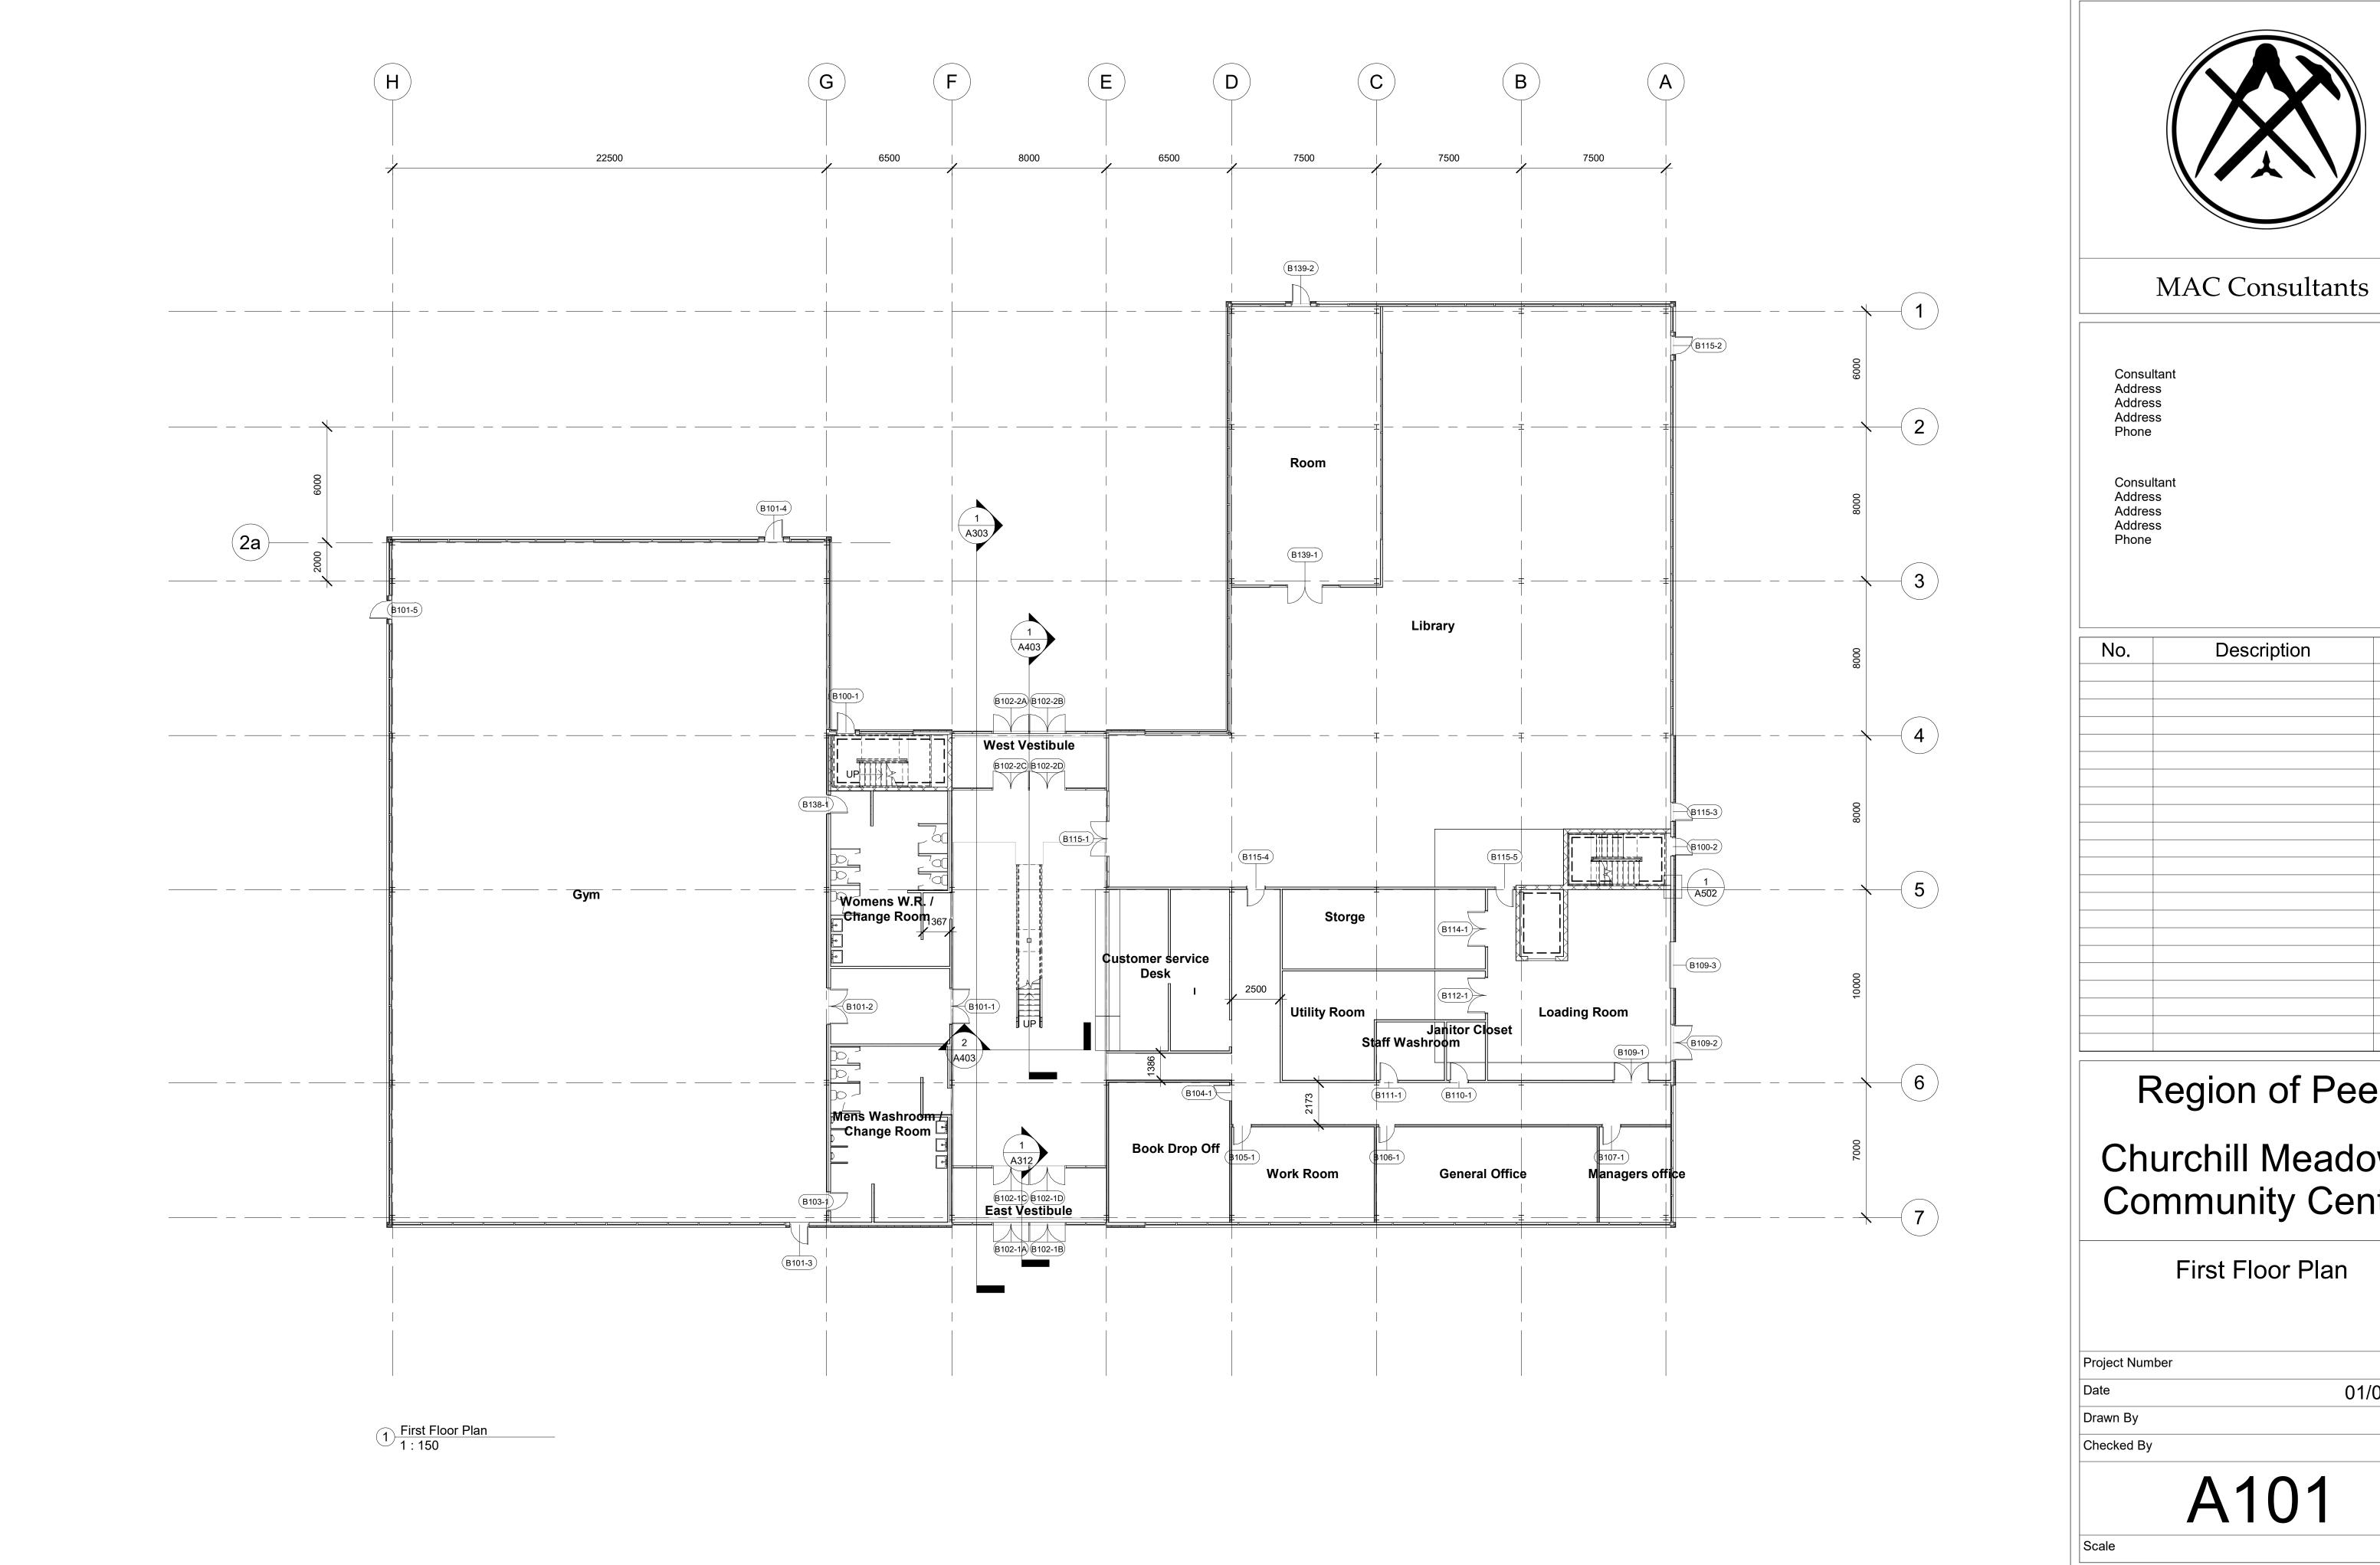




No.	Description	Date

Region of Peel

Churchill Meadows Community Centre

Project Number	01
Date	01/07/2020
Drawn By	covill
Checked By	VP
Λ .4	^ 4

A101

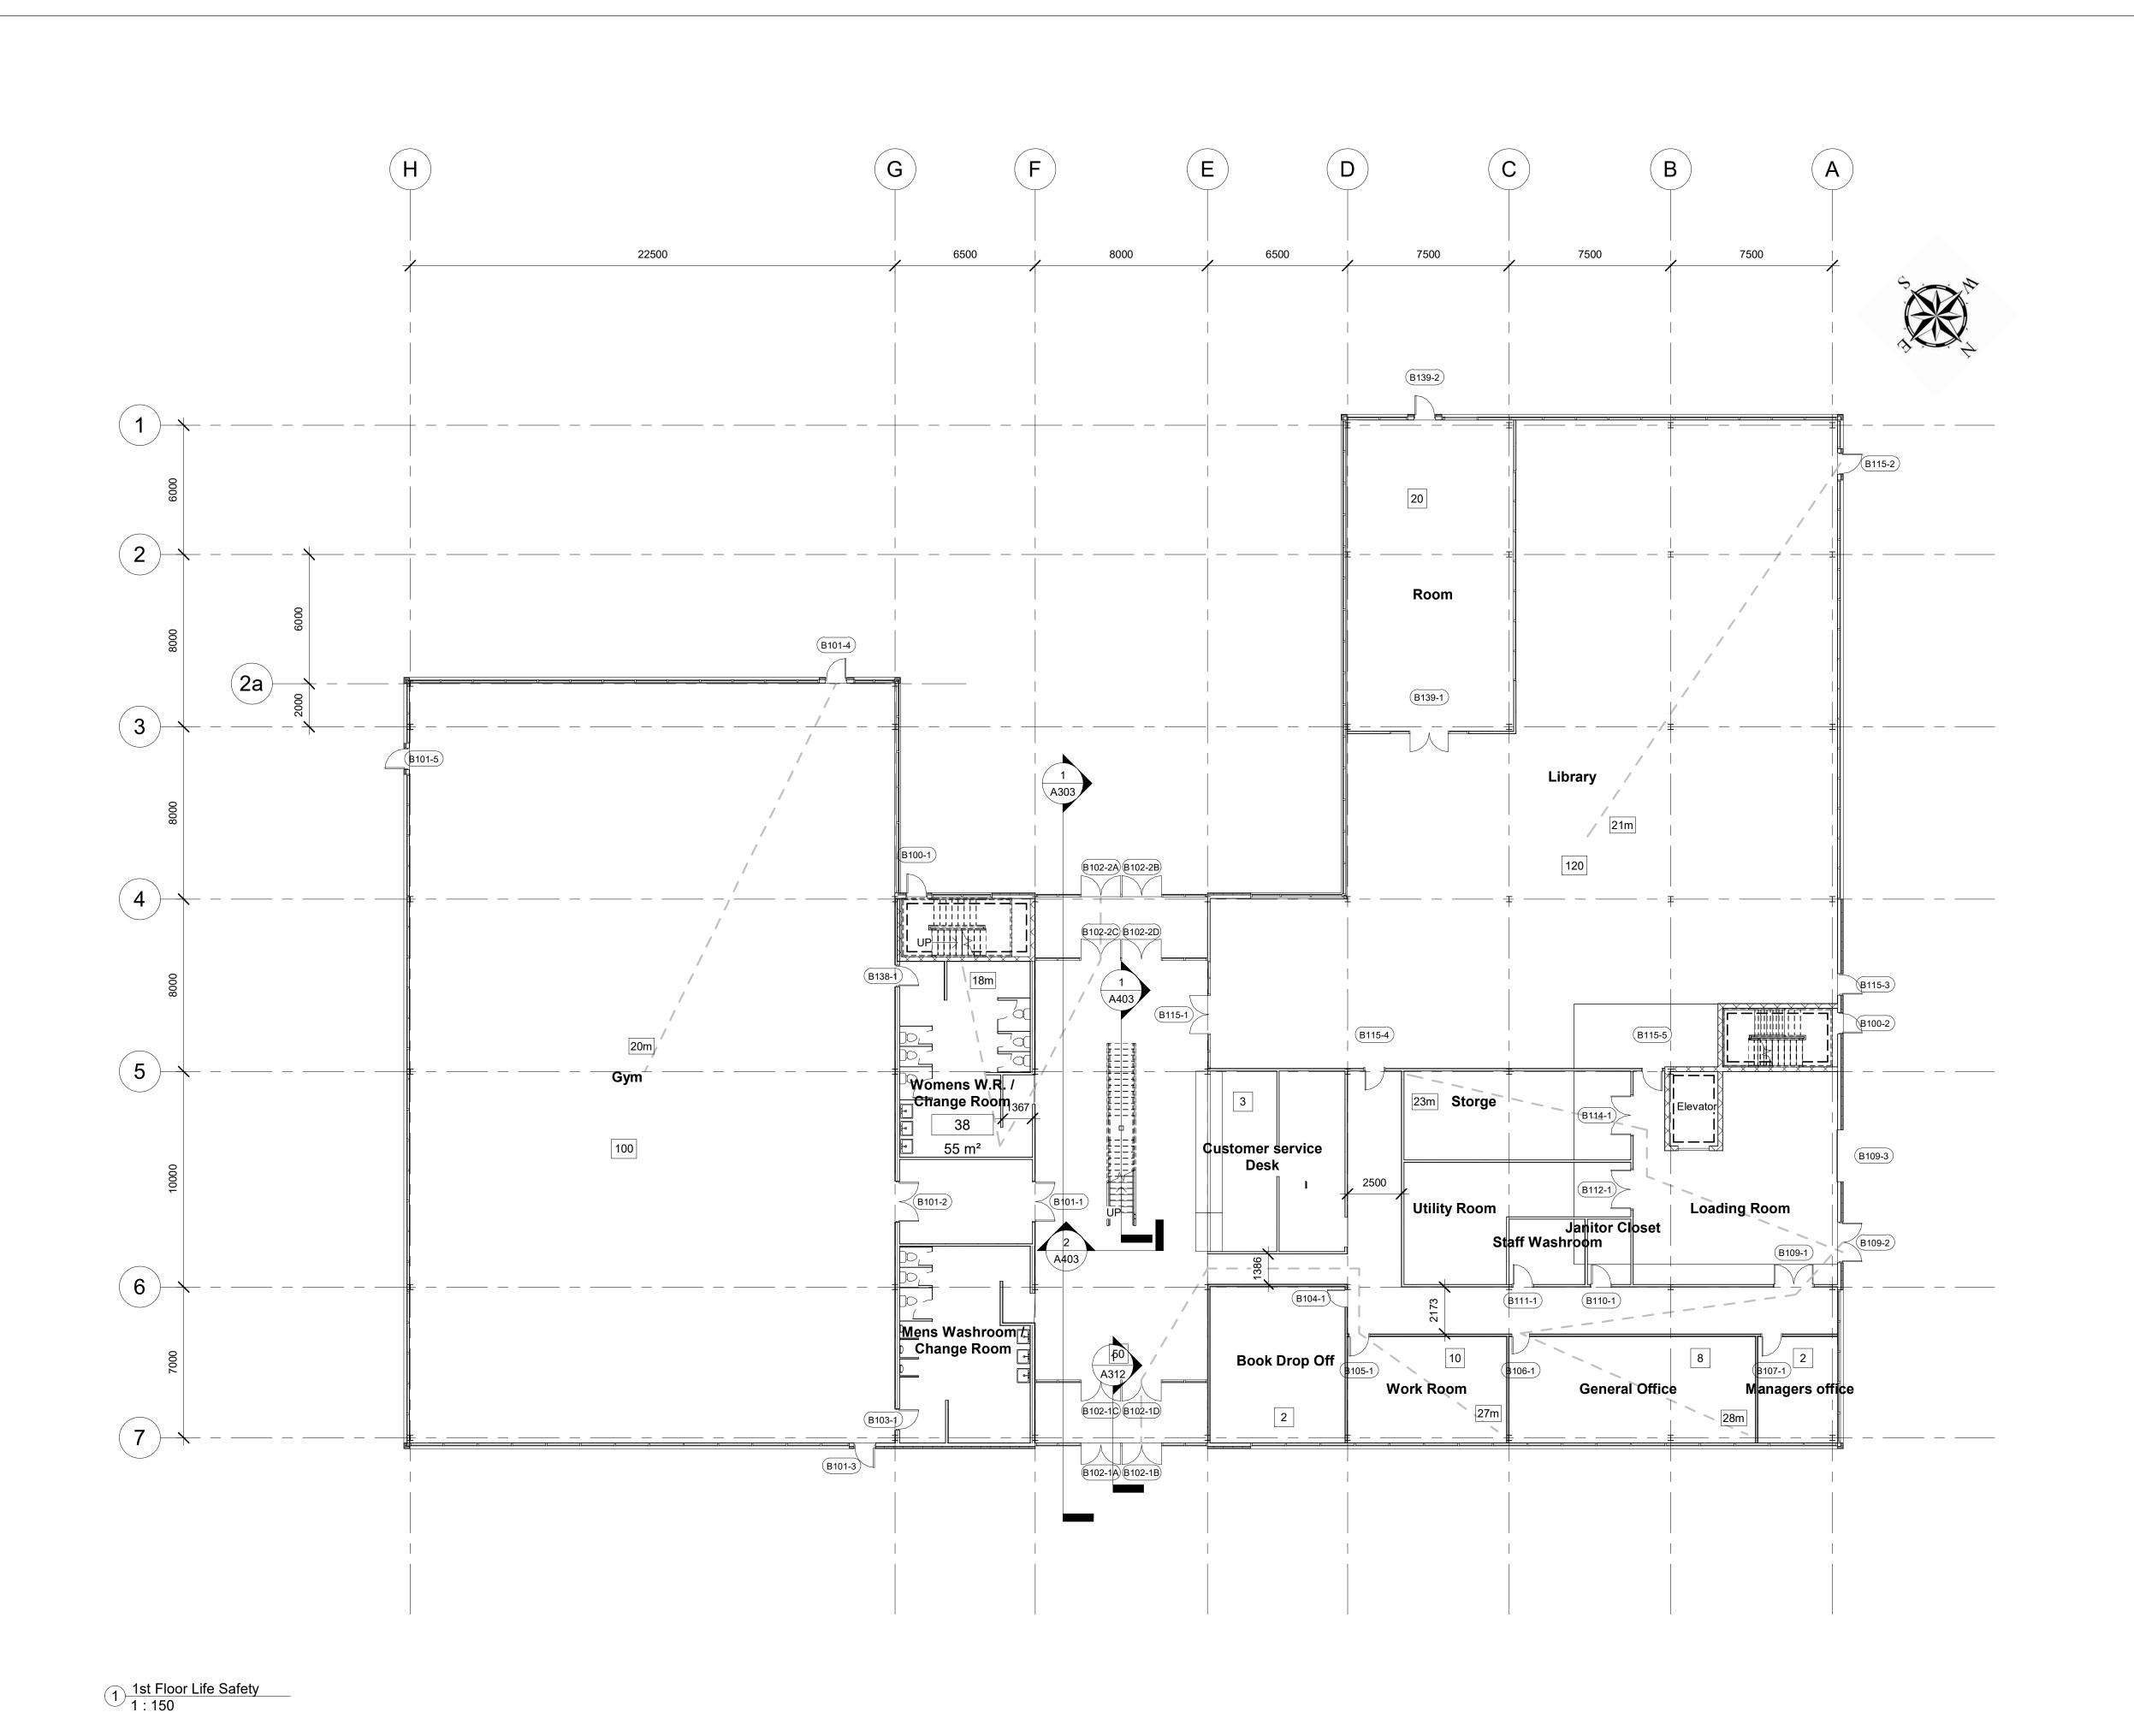



Consultant Address Address Address

Consultant
Address
Address
Address
Phone

No.	Description	Date


Region of Peel

Churchill Meadows Community Centre

Level 1 Occupancy Load, Fire Separation and Travel Distances

Project Number	01
Date	01/07/2020
Drawn By	covill
Checked By	VP

A101 LS

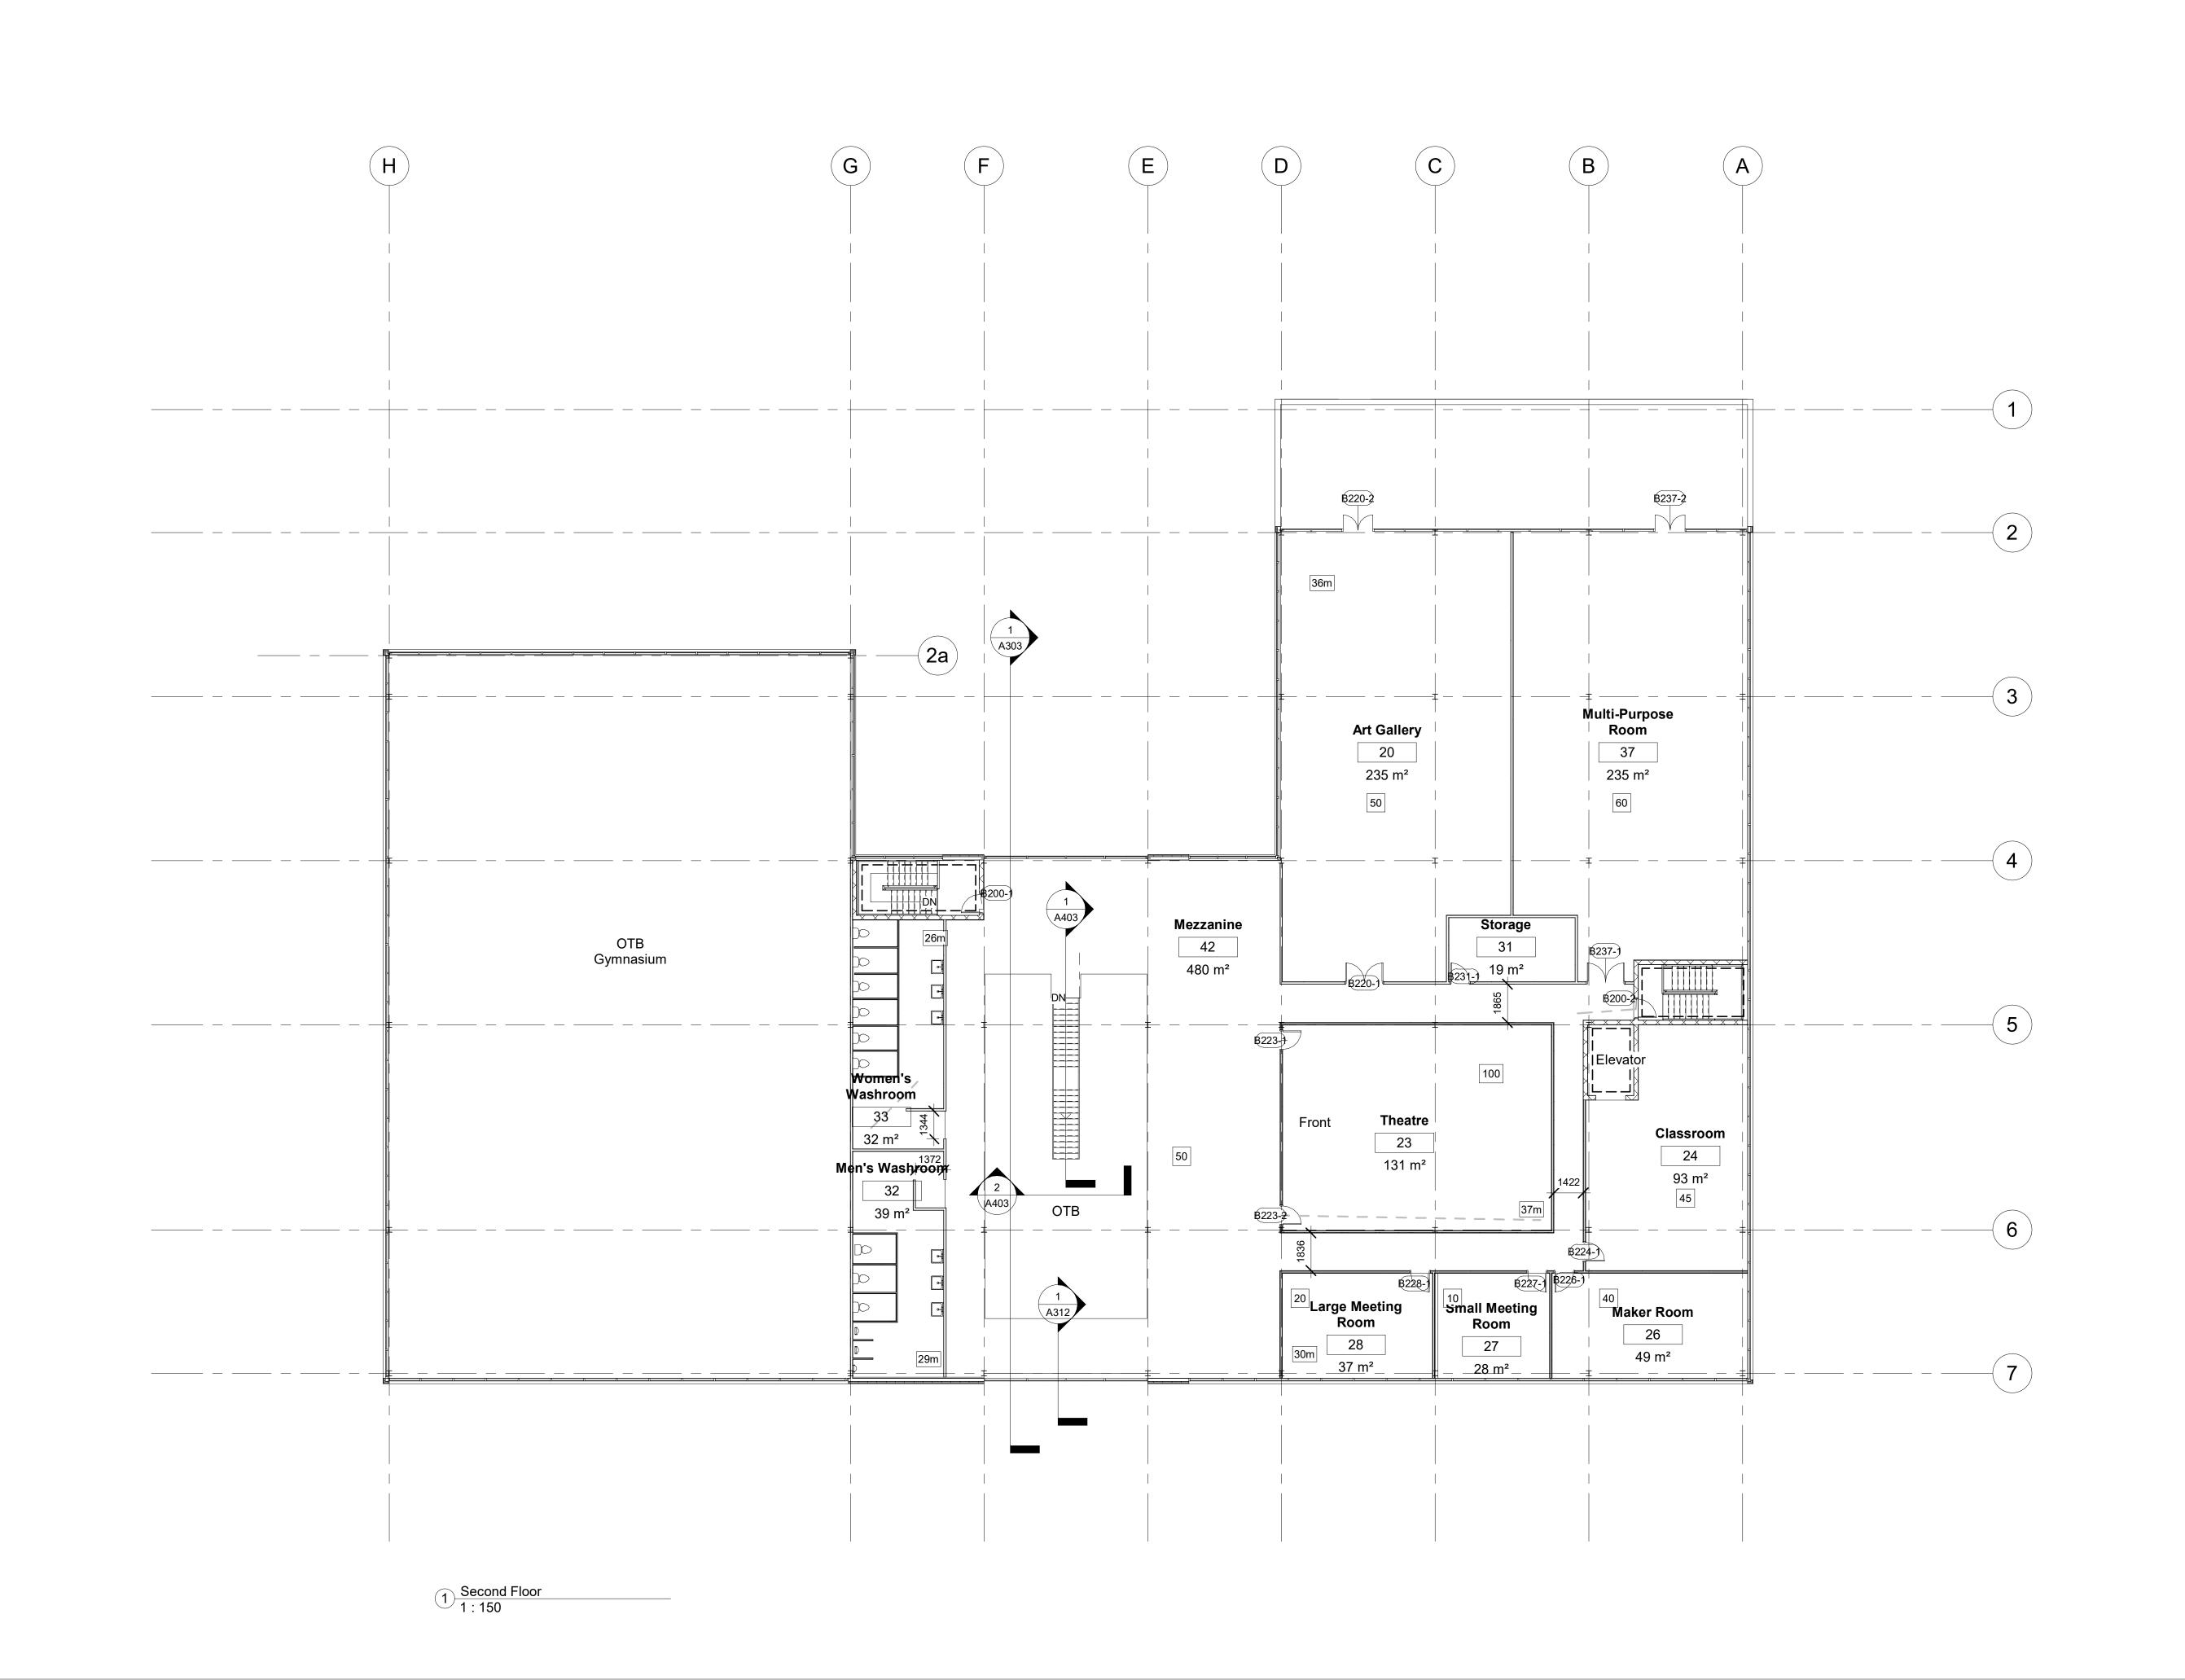



Consultant Address Address Address

Consultant Address Address Address Phone

No.	Description	Date

Region of Peel


Churchill Meadows Community Centre

Second Floor

Project Number	01
Date	01/07/2020
Drawn By	covill
Checked By	VP

Scale

A102

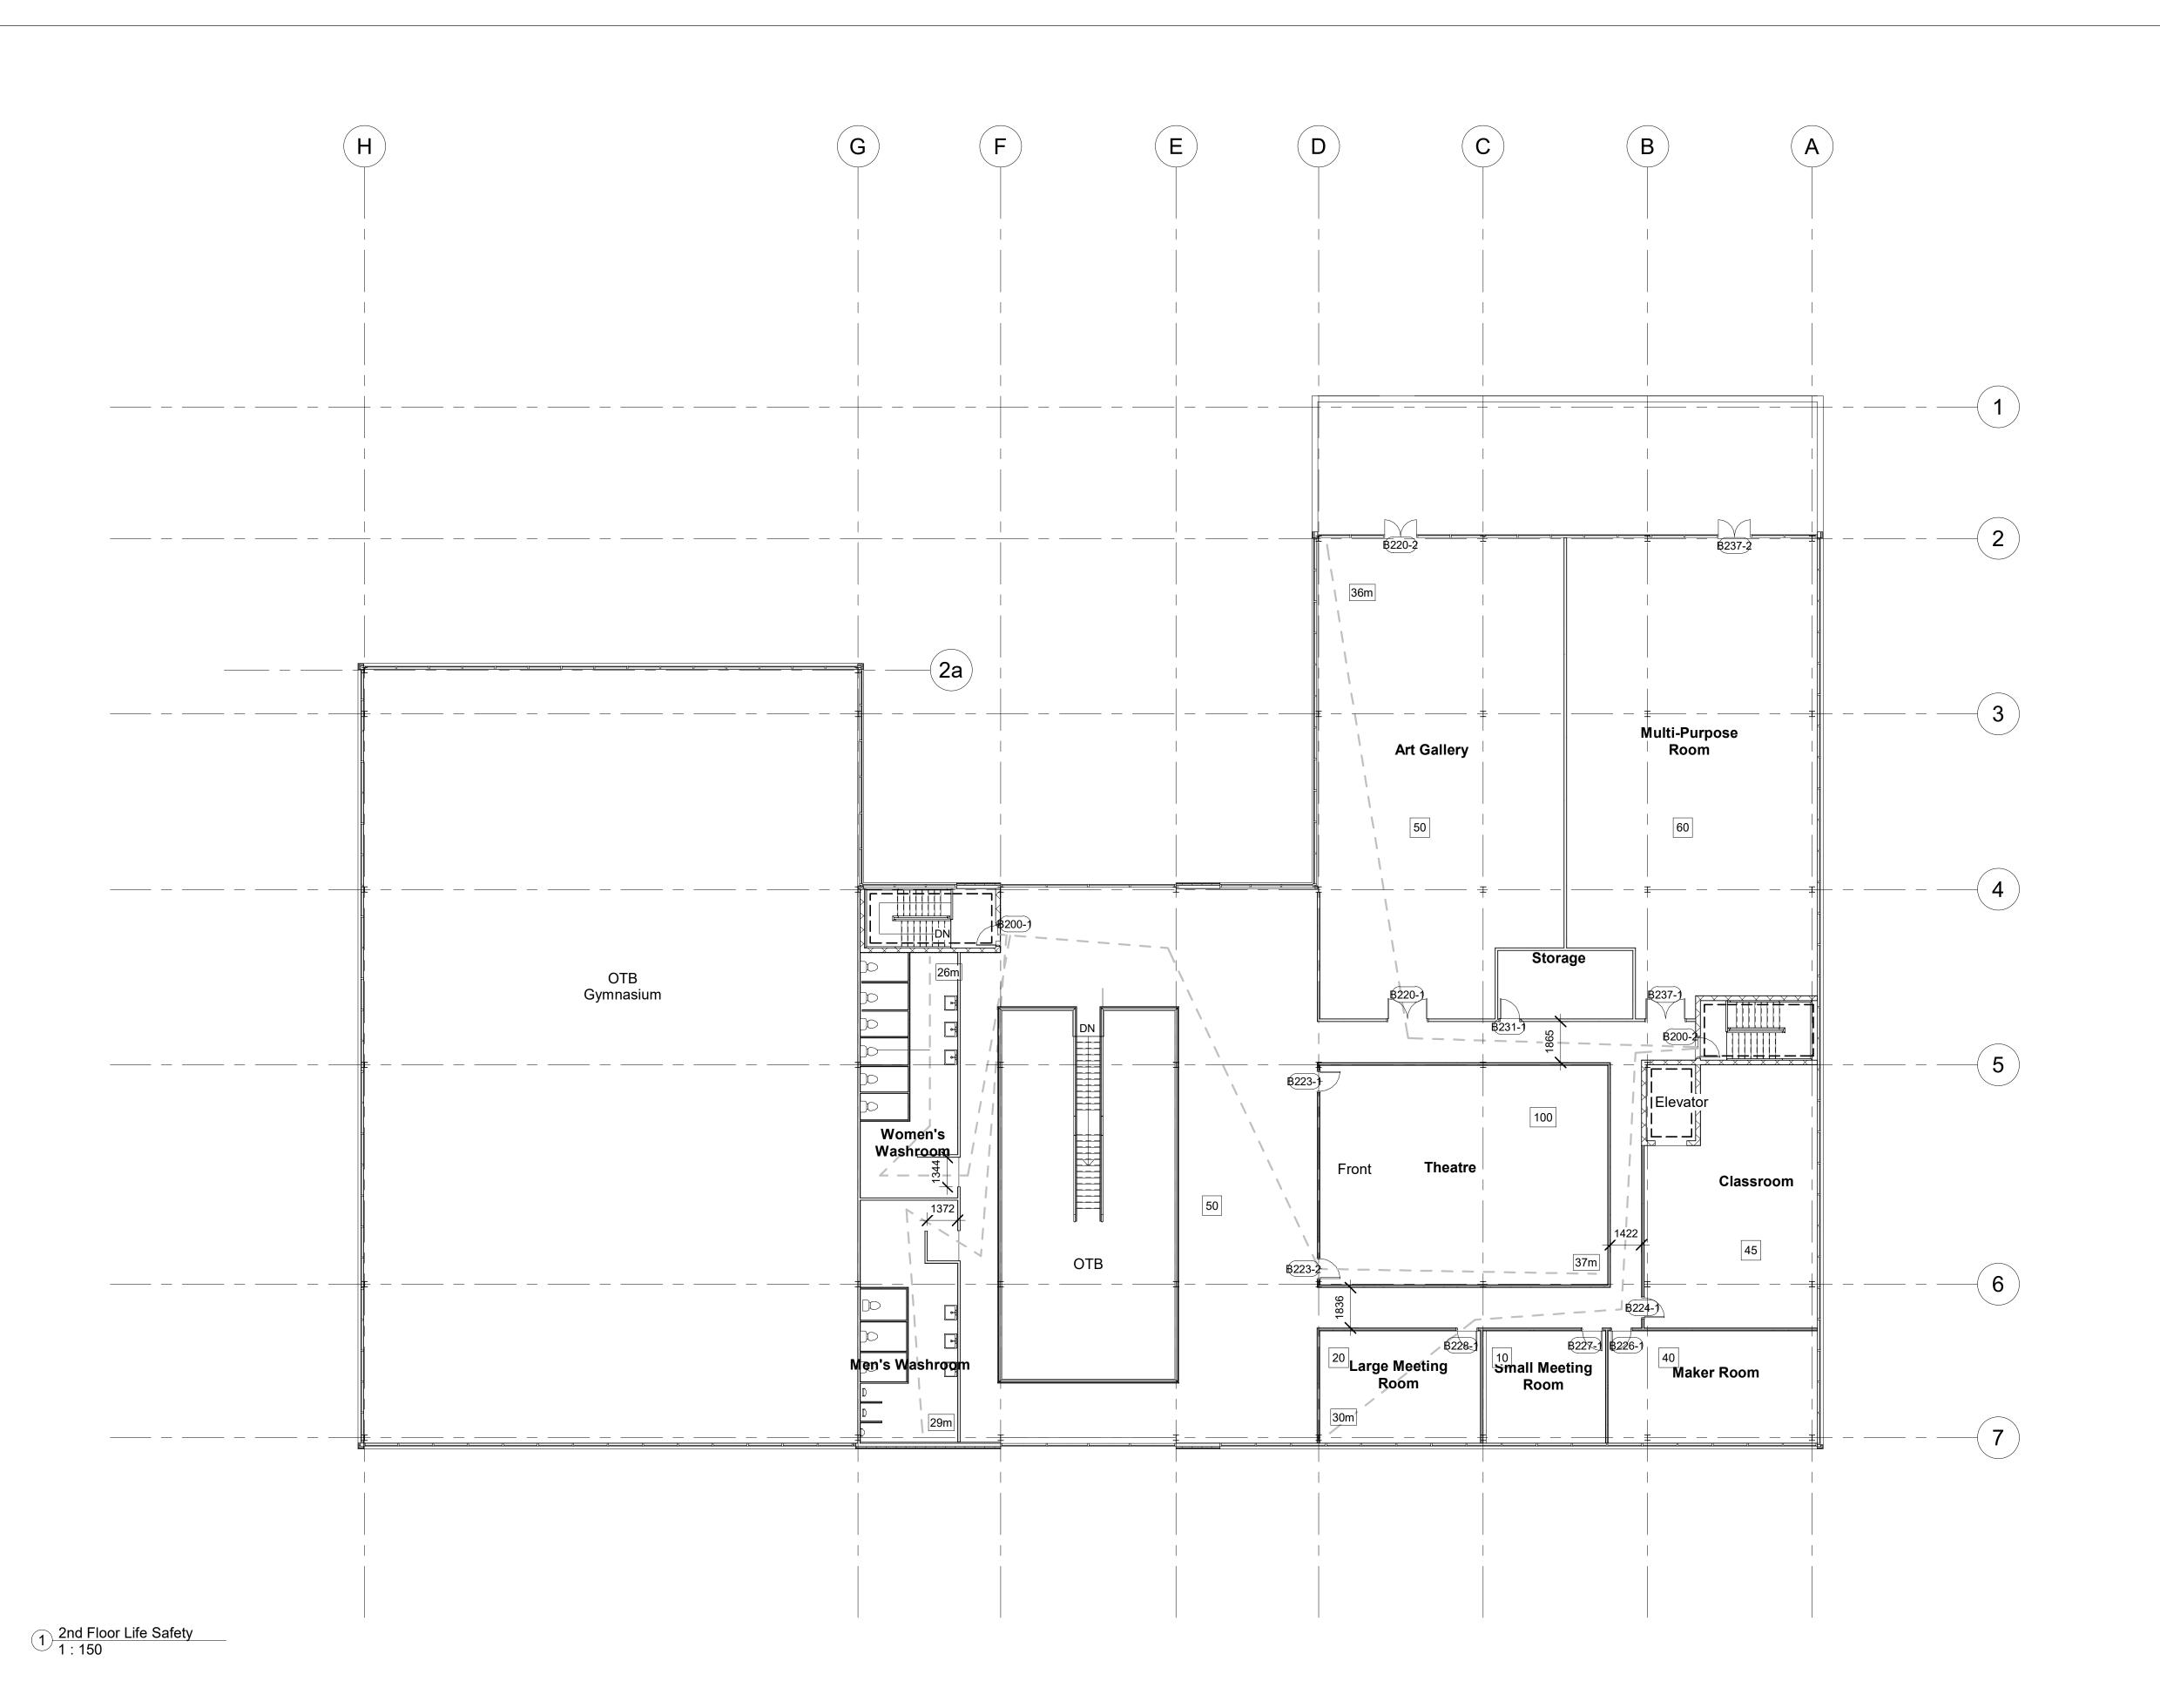



Consultant Address Address Address

Consultant Address Address Address Phone

No.	Description	Date

Region of Peel

Churchill Meadows Community Centre

Level 2 Occupancy Load, Fire Separation and Travel Distances


 Project Number
 01

 Date
 01/07/2020

 Drawn By
 covill

 Checked By
 VP

A102 LS

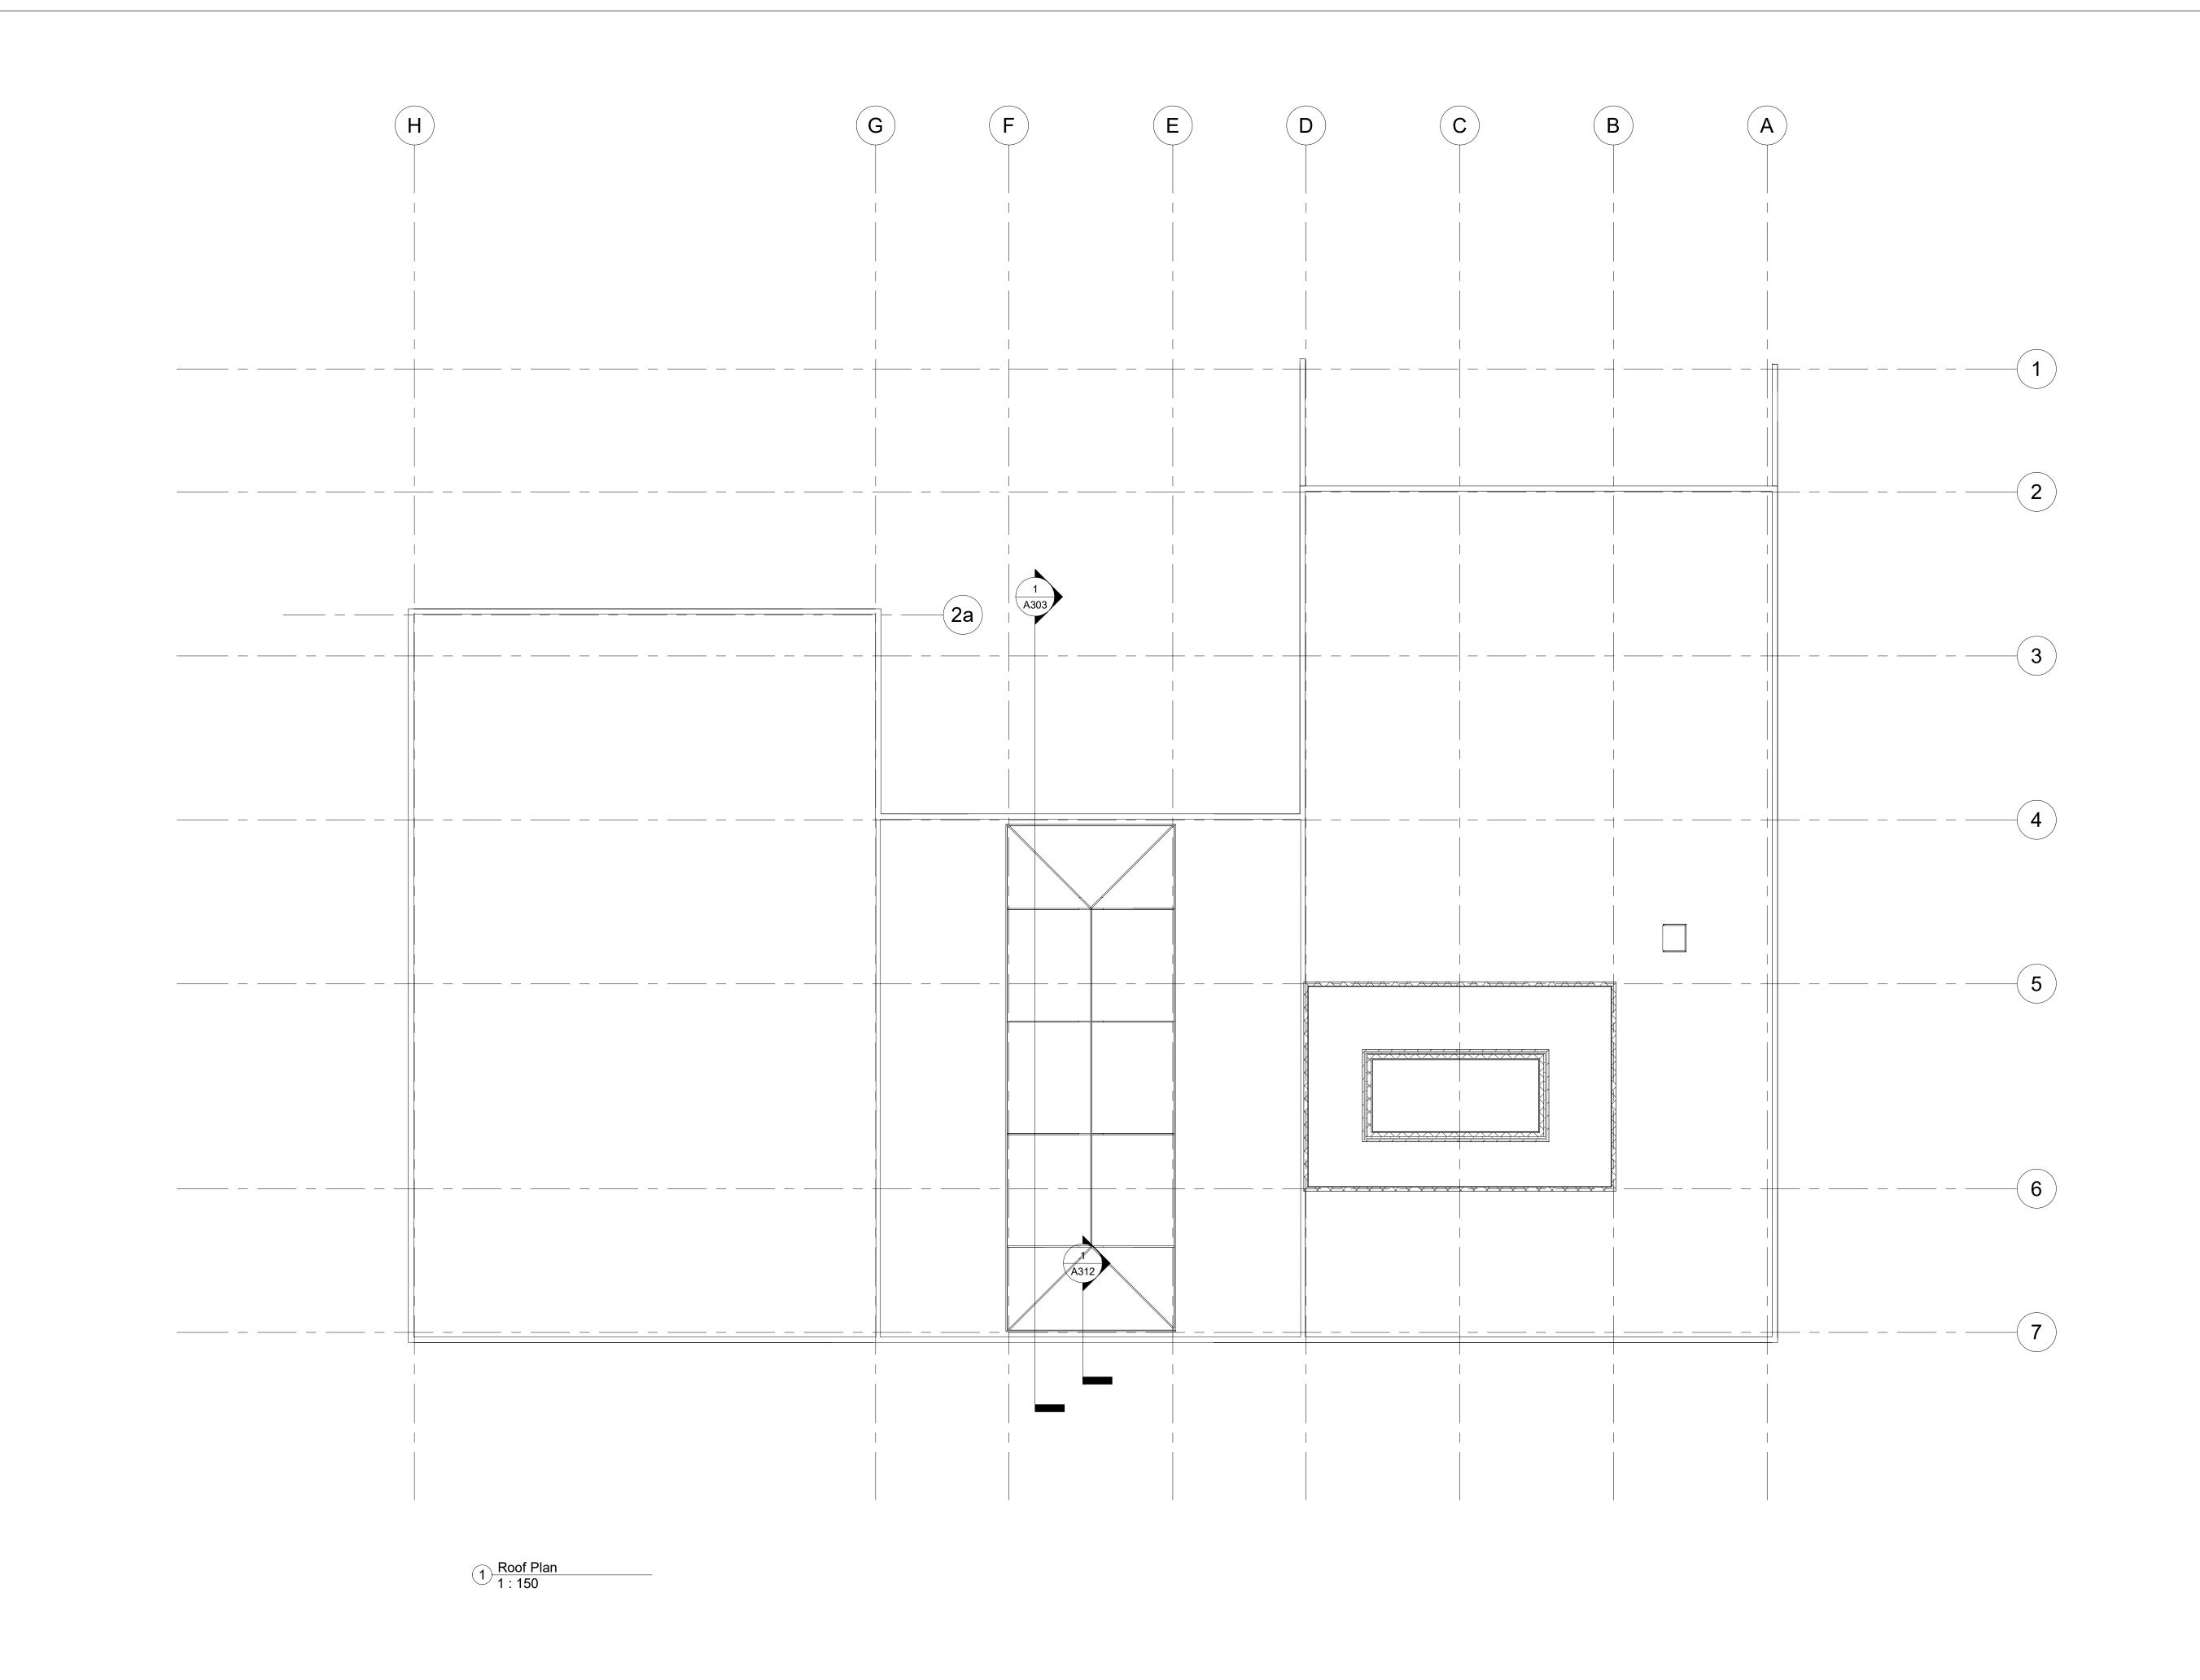



Consulta Address Address Address

Consultant Address Address Address Phone

No.	Description	Date


Region of Peel

Churchill Meadows Community Centre

Roof Plan

Project Number	01
Date	01/07/2020
Drawn By	covil
Checked By	VF

A103

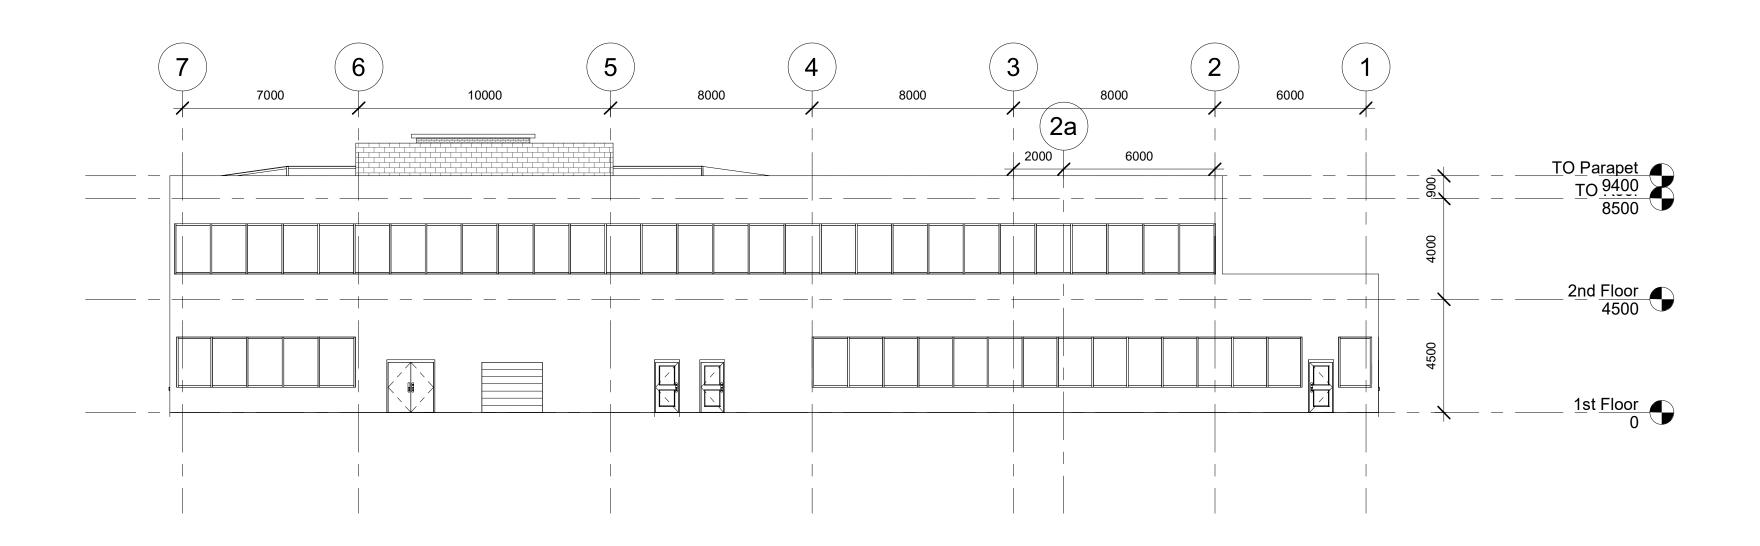





Consultant Address Address Address

Consultant Address Address Address Phone

No.	Description	Date

City of Mississauga

Churchill Meadows Community Centre

North Elevation


 Project Number
 01


 Date
 01/07/2020

 Drawn By
 covill

 Checked By
 VP

A201

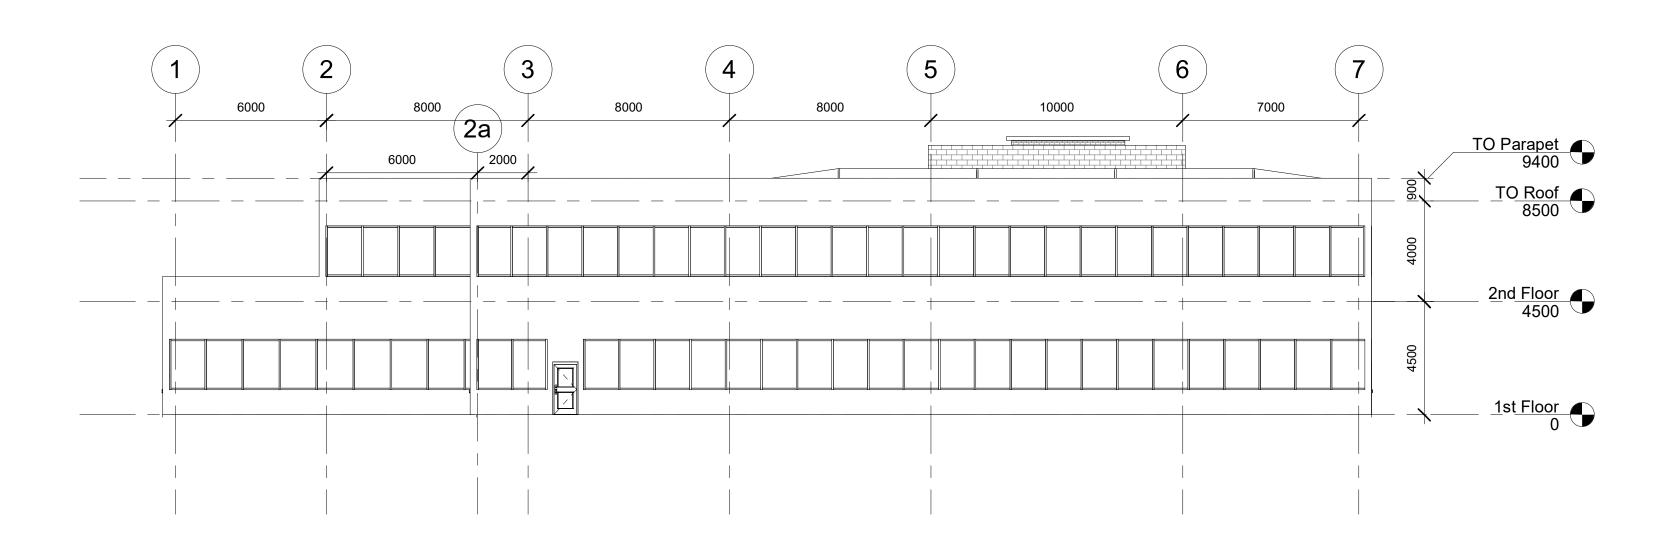

 



Consultant Address Address Address Phone

Consultant Address Address Address Phone

No.	Description	Date

City of Mississauga

Churchill Meadows Community Centre

South Elevation


 Project Number
 01

 Date
 01/07/2020

 Drawn By
 covill

 Checked By
 VP

A202

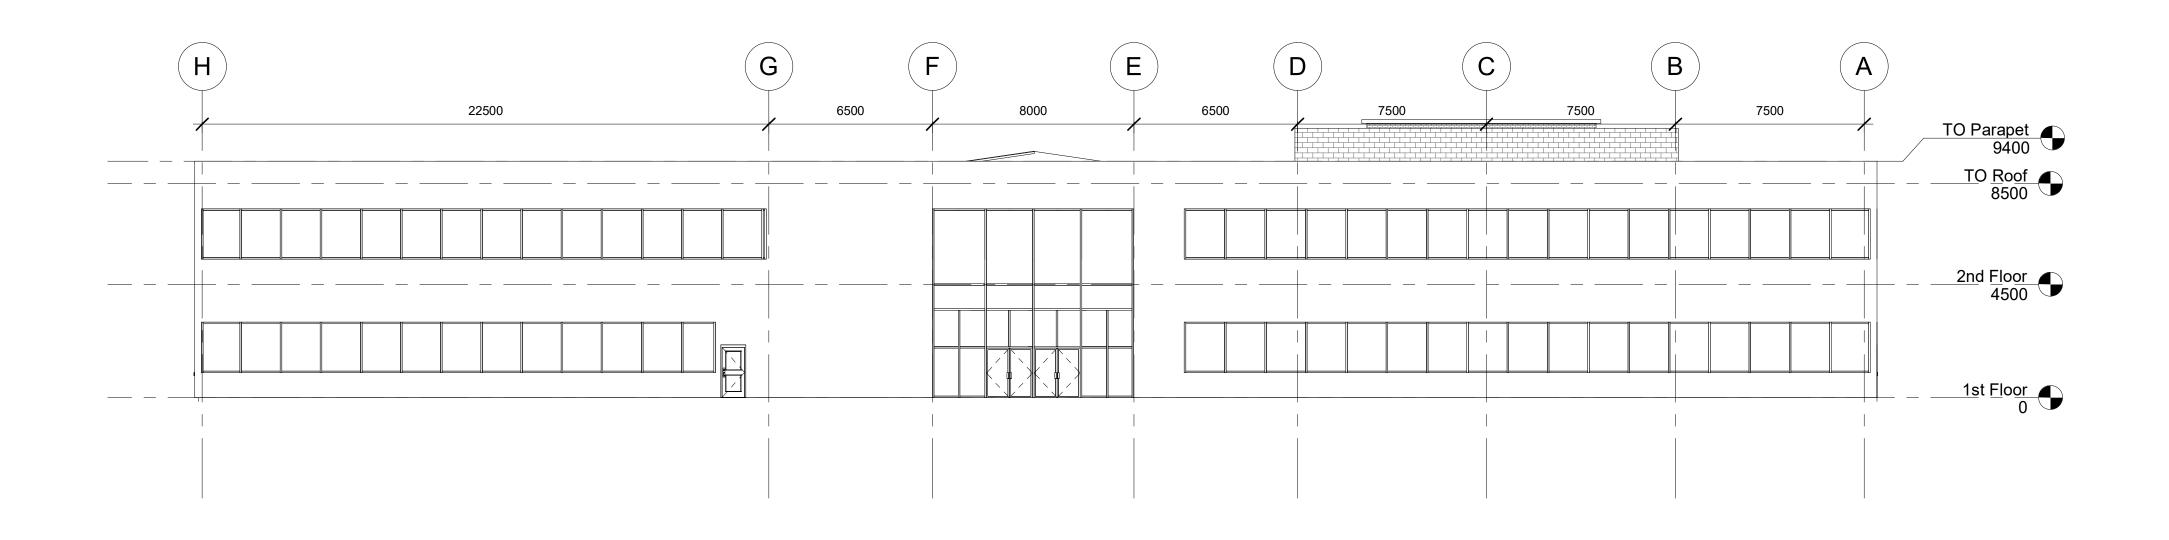





Consultant Address Address Address

Consultant Address Address Address Phone

No.	Description	Date


Region of Peel

Churchill Meadows Community Centre


East Elevation

Project Number	01
Date	01/07/2020
Drawn By	covil
Checked By	VF

A203

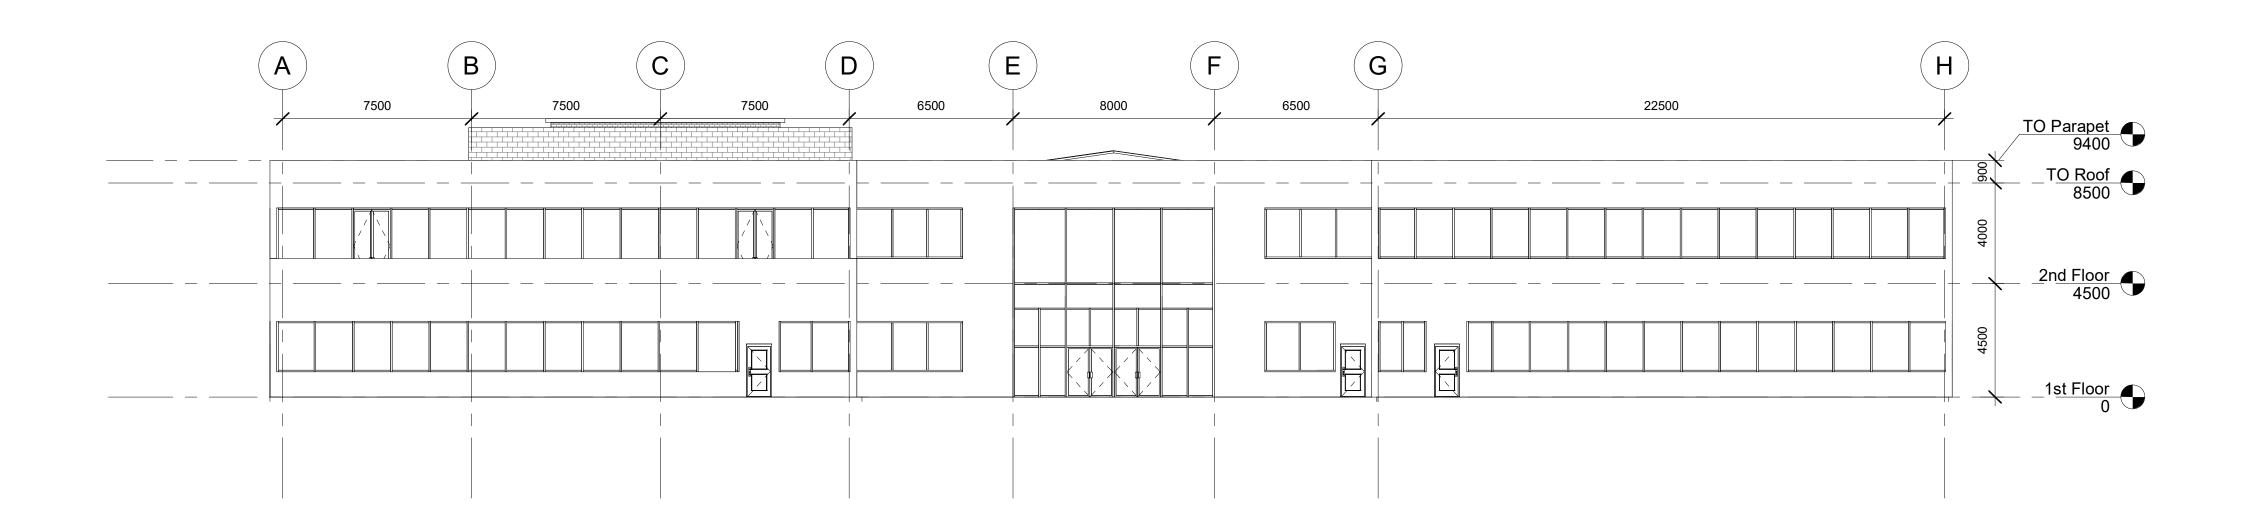



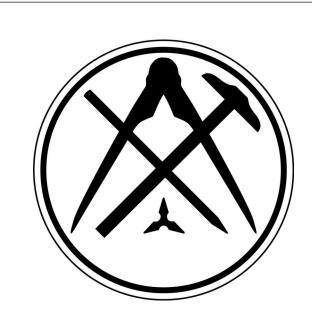

Consultant Address Address Address

Consultant Address Address Address Phone

No.	Description	Da

City of Mississauga

Churchill Meadows Community Centre

West Elevation


 Project Number
 01


 Date
 01/07/2020

 Drawn By
 covill

 Checked By
 VP

A204

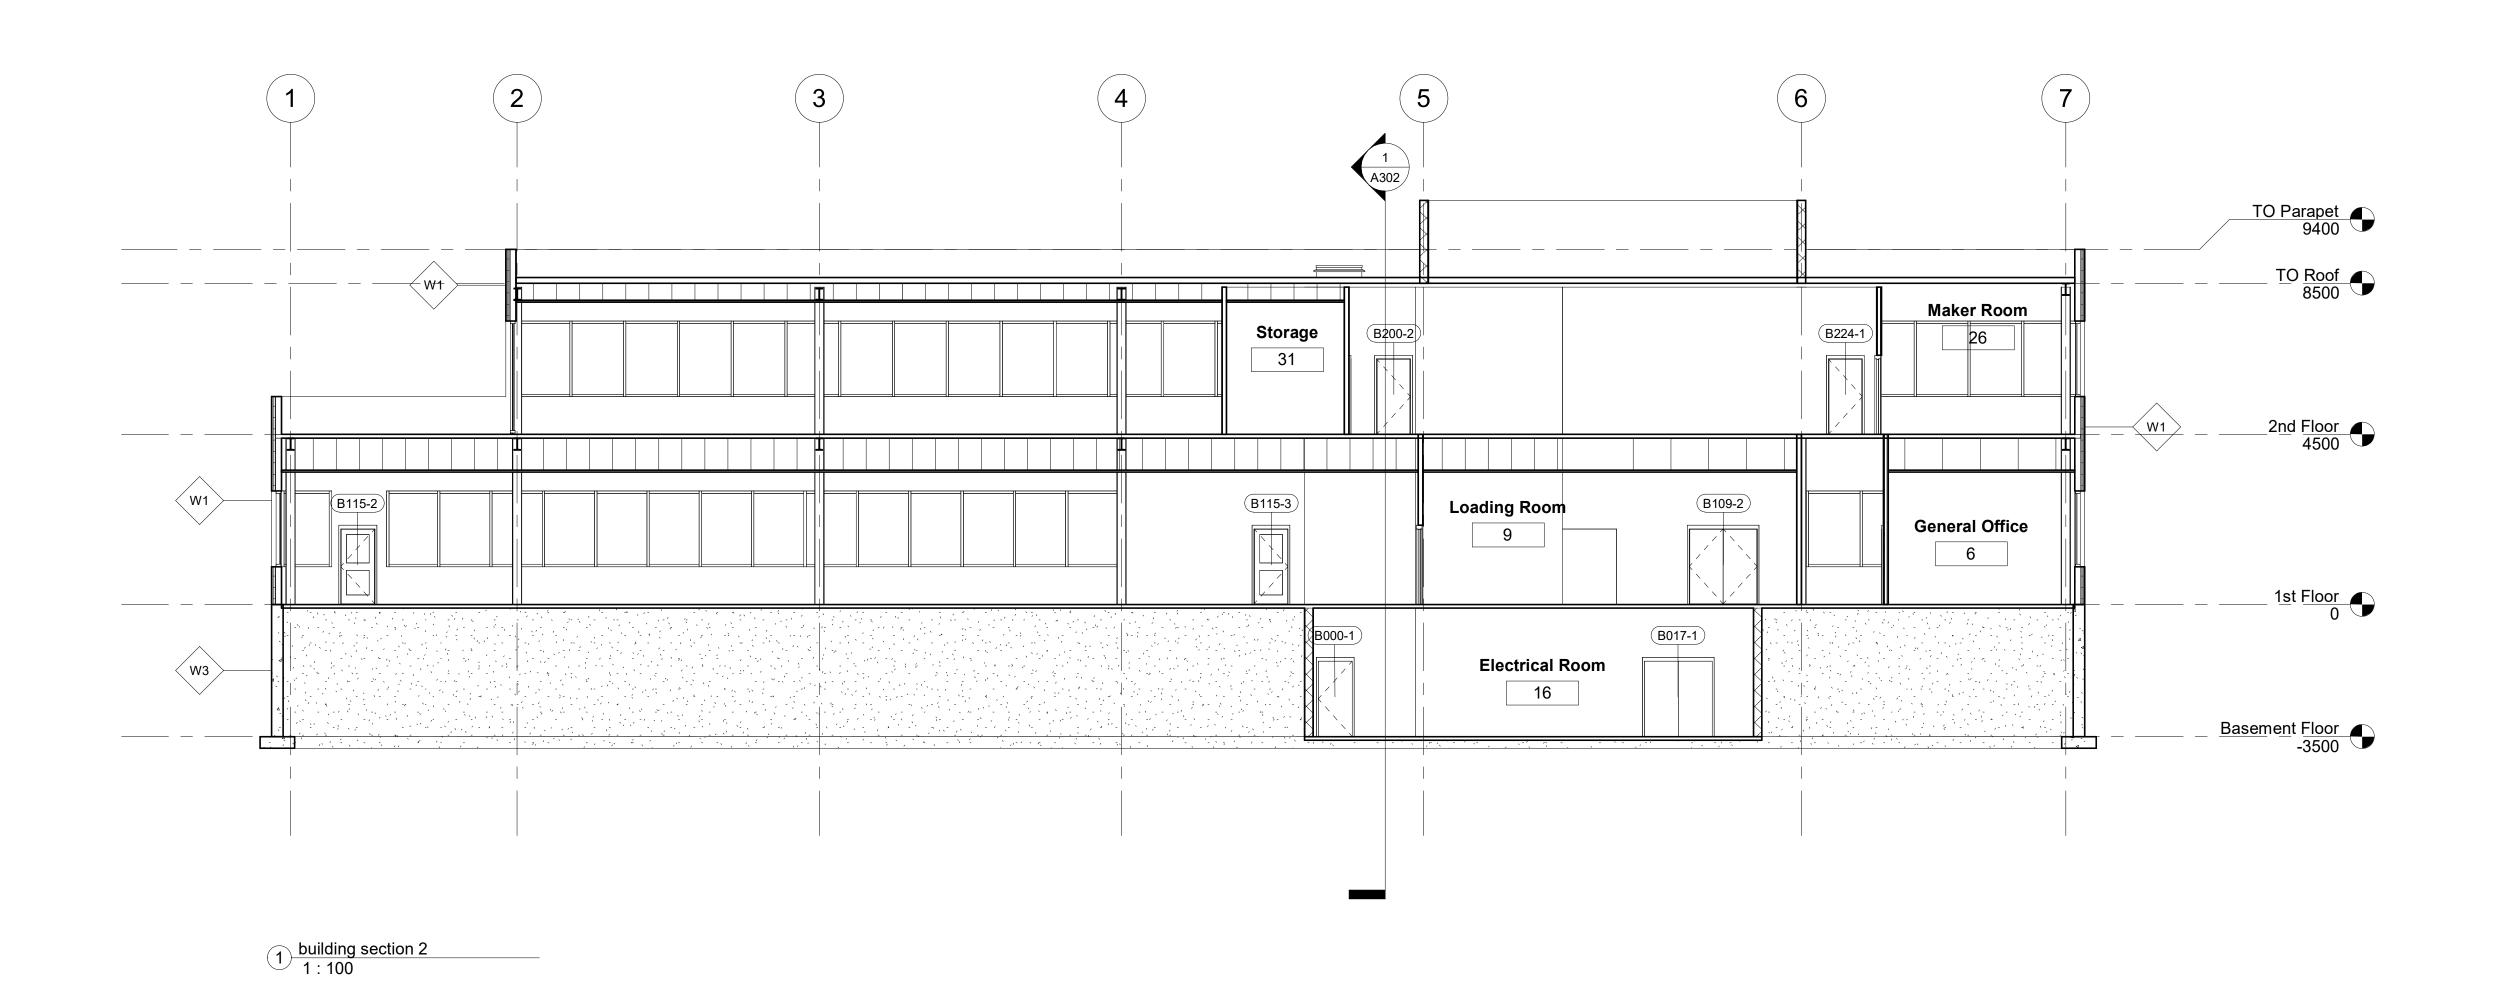

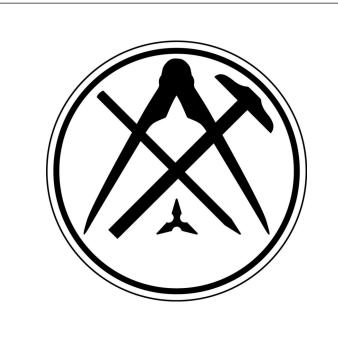

Consultant Address Address Address

Consultant Address Address Address Phone

No.	Description	Date

City of Mississauga

Churchill Meadows Community Centre

Building Section

Project Number 7


Date 02/05/2020

Drawn By french
Checked By vt

Scale

1:100

4/10/2020 10:28:00 PM

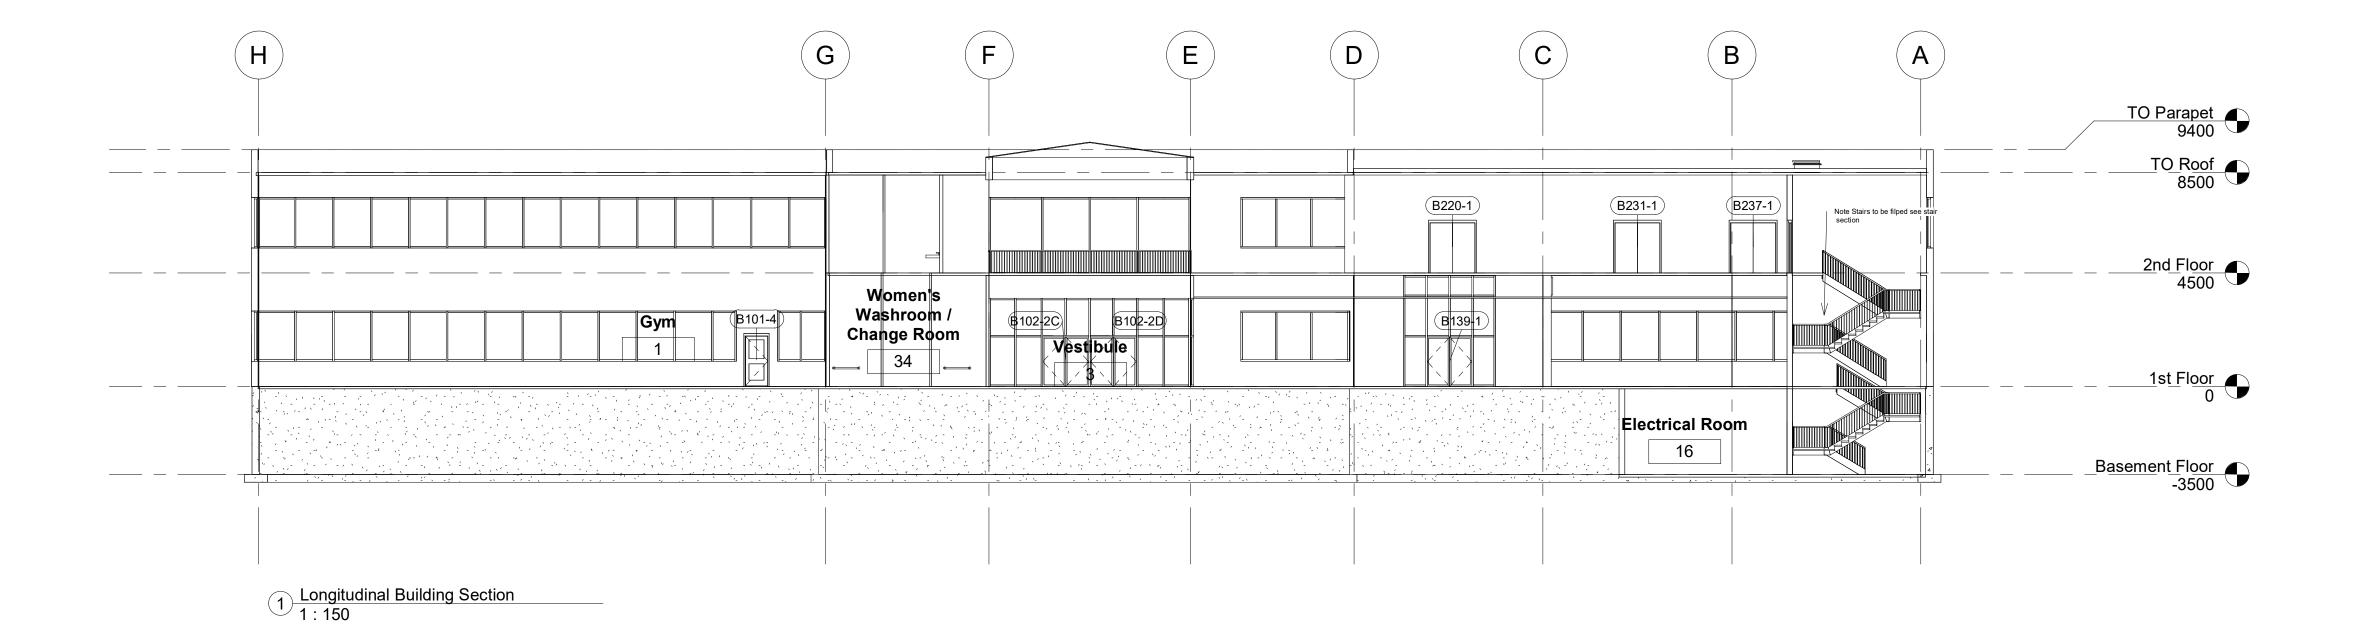



Consultant Address Address Address

Consultant Address Address Address Phone

No.	Description	Date

City of Mississauga

Churchill Meadows Community Centre

Building Section

Project Number 7


Date 02/05/2020

Drawn By french


Checked By vt

A302

Scale

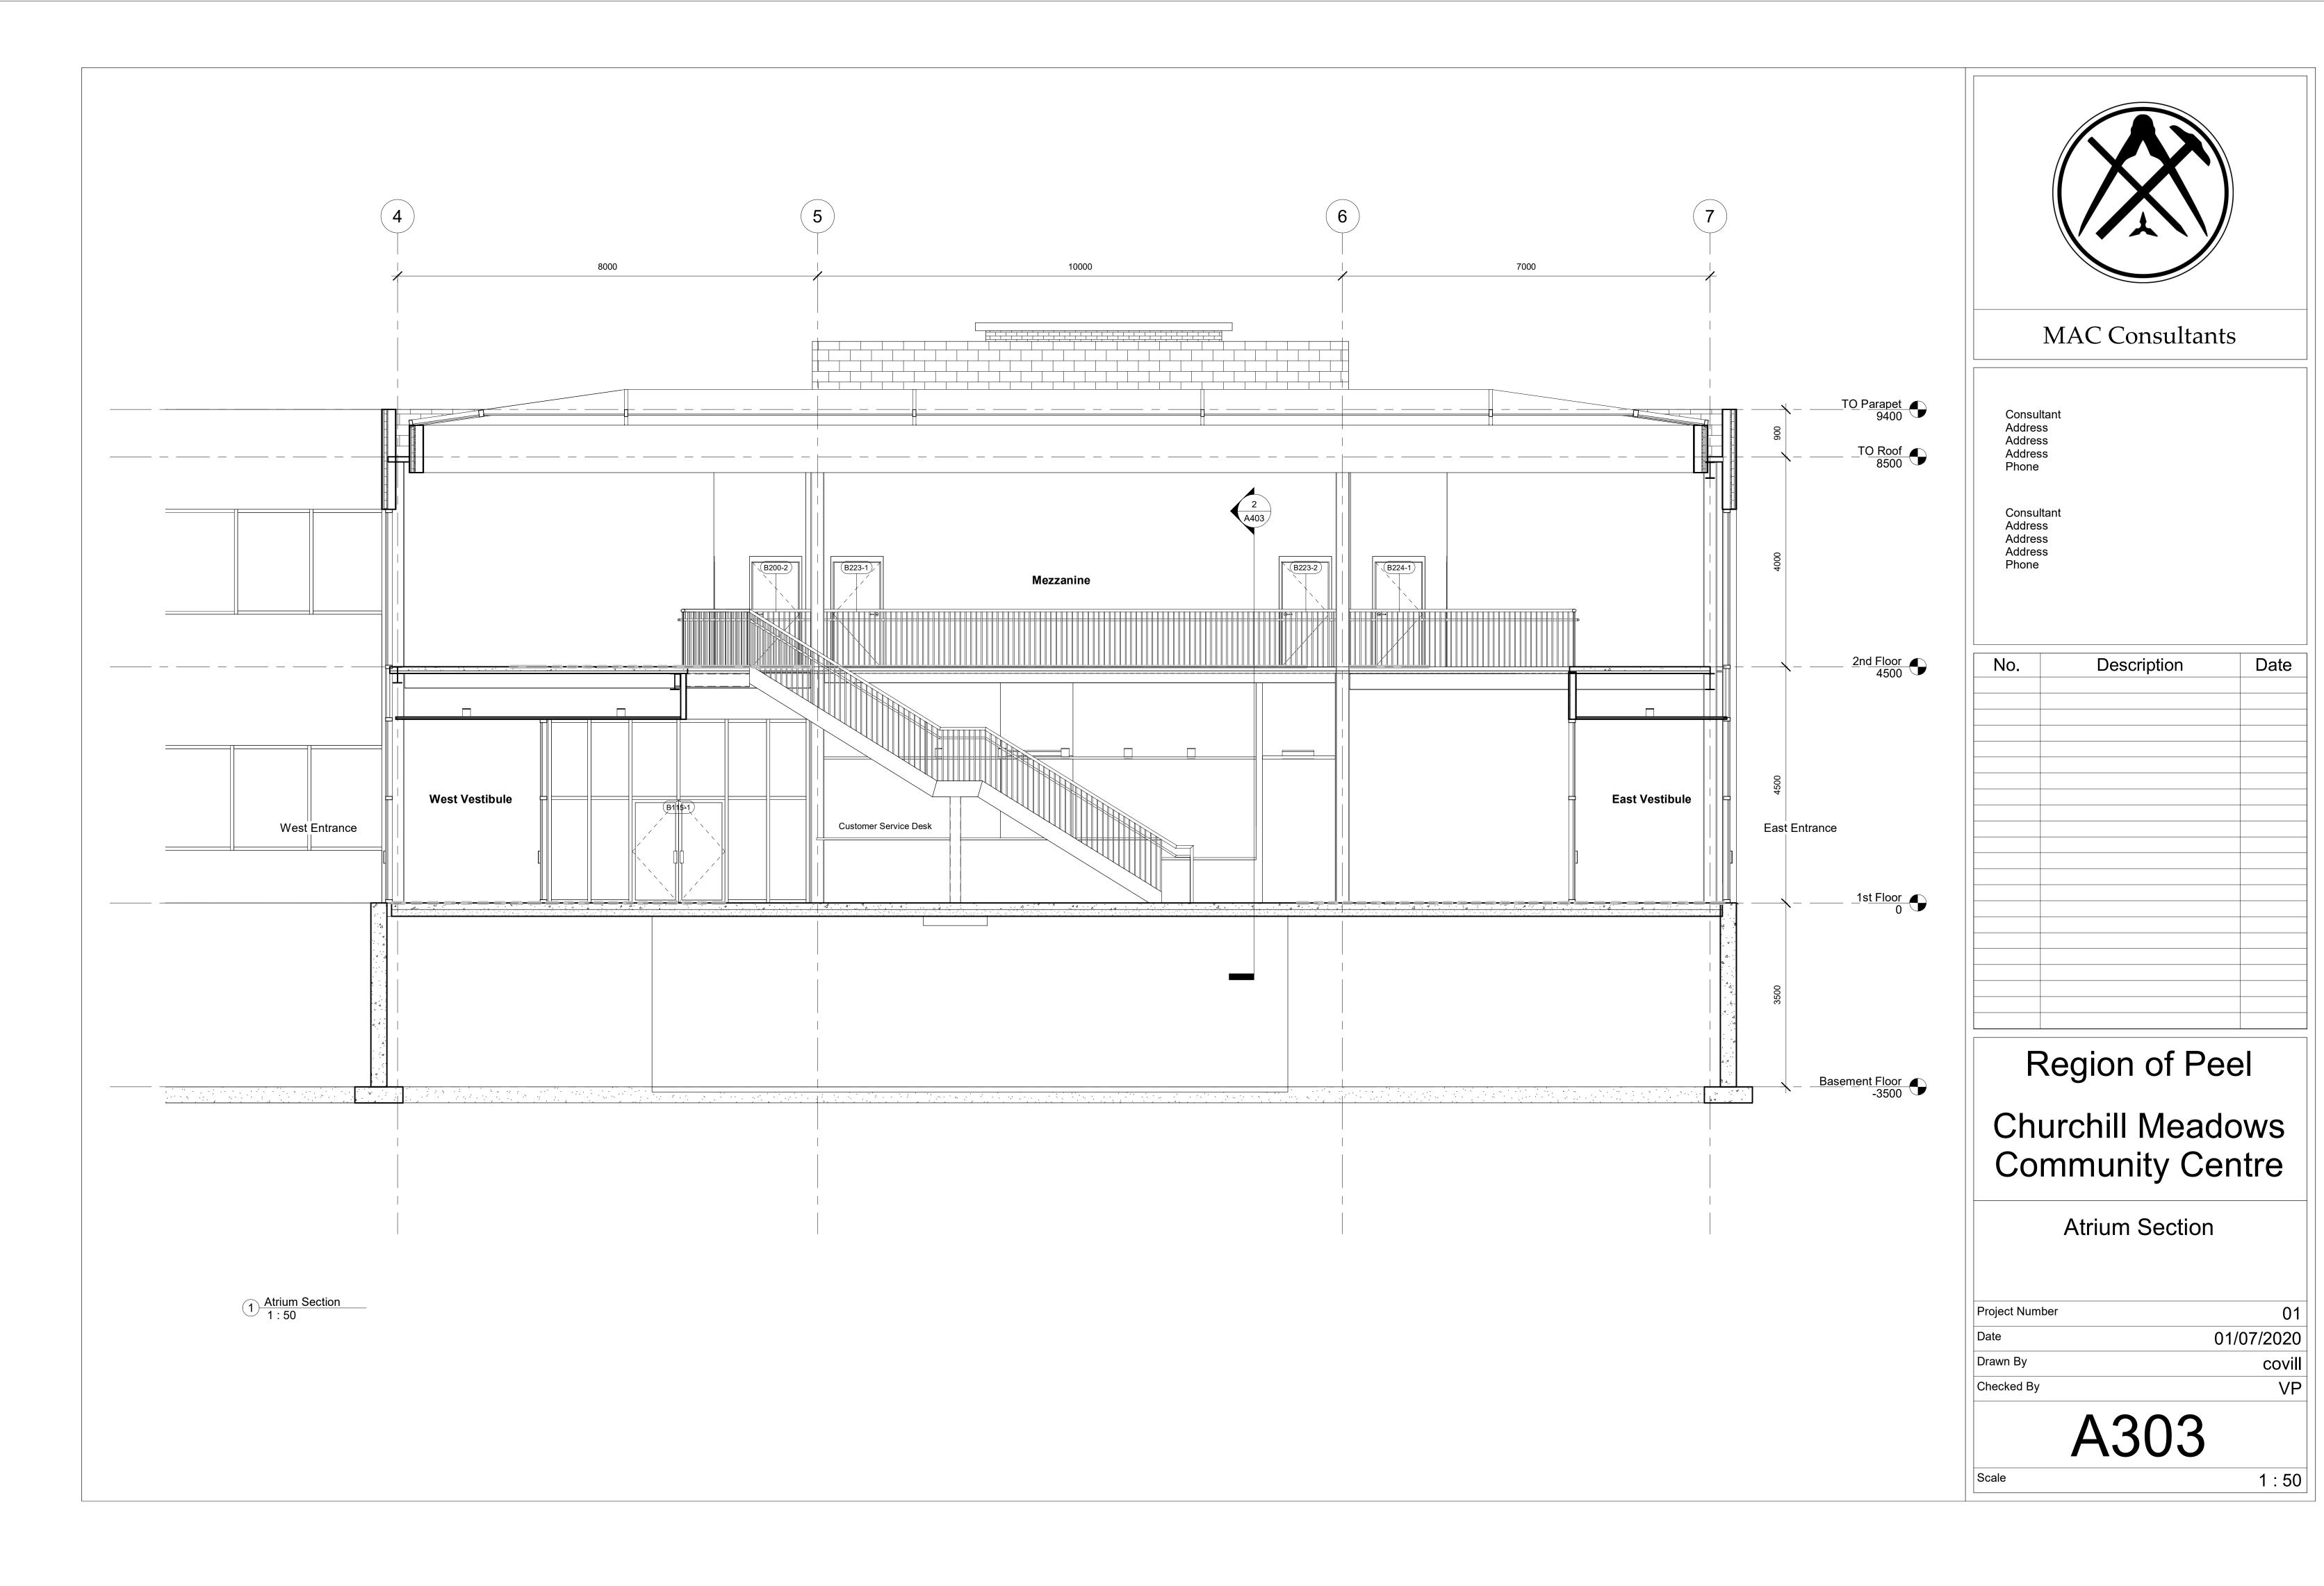

0/2020 10:25:00 PM

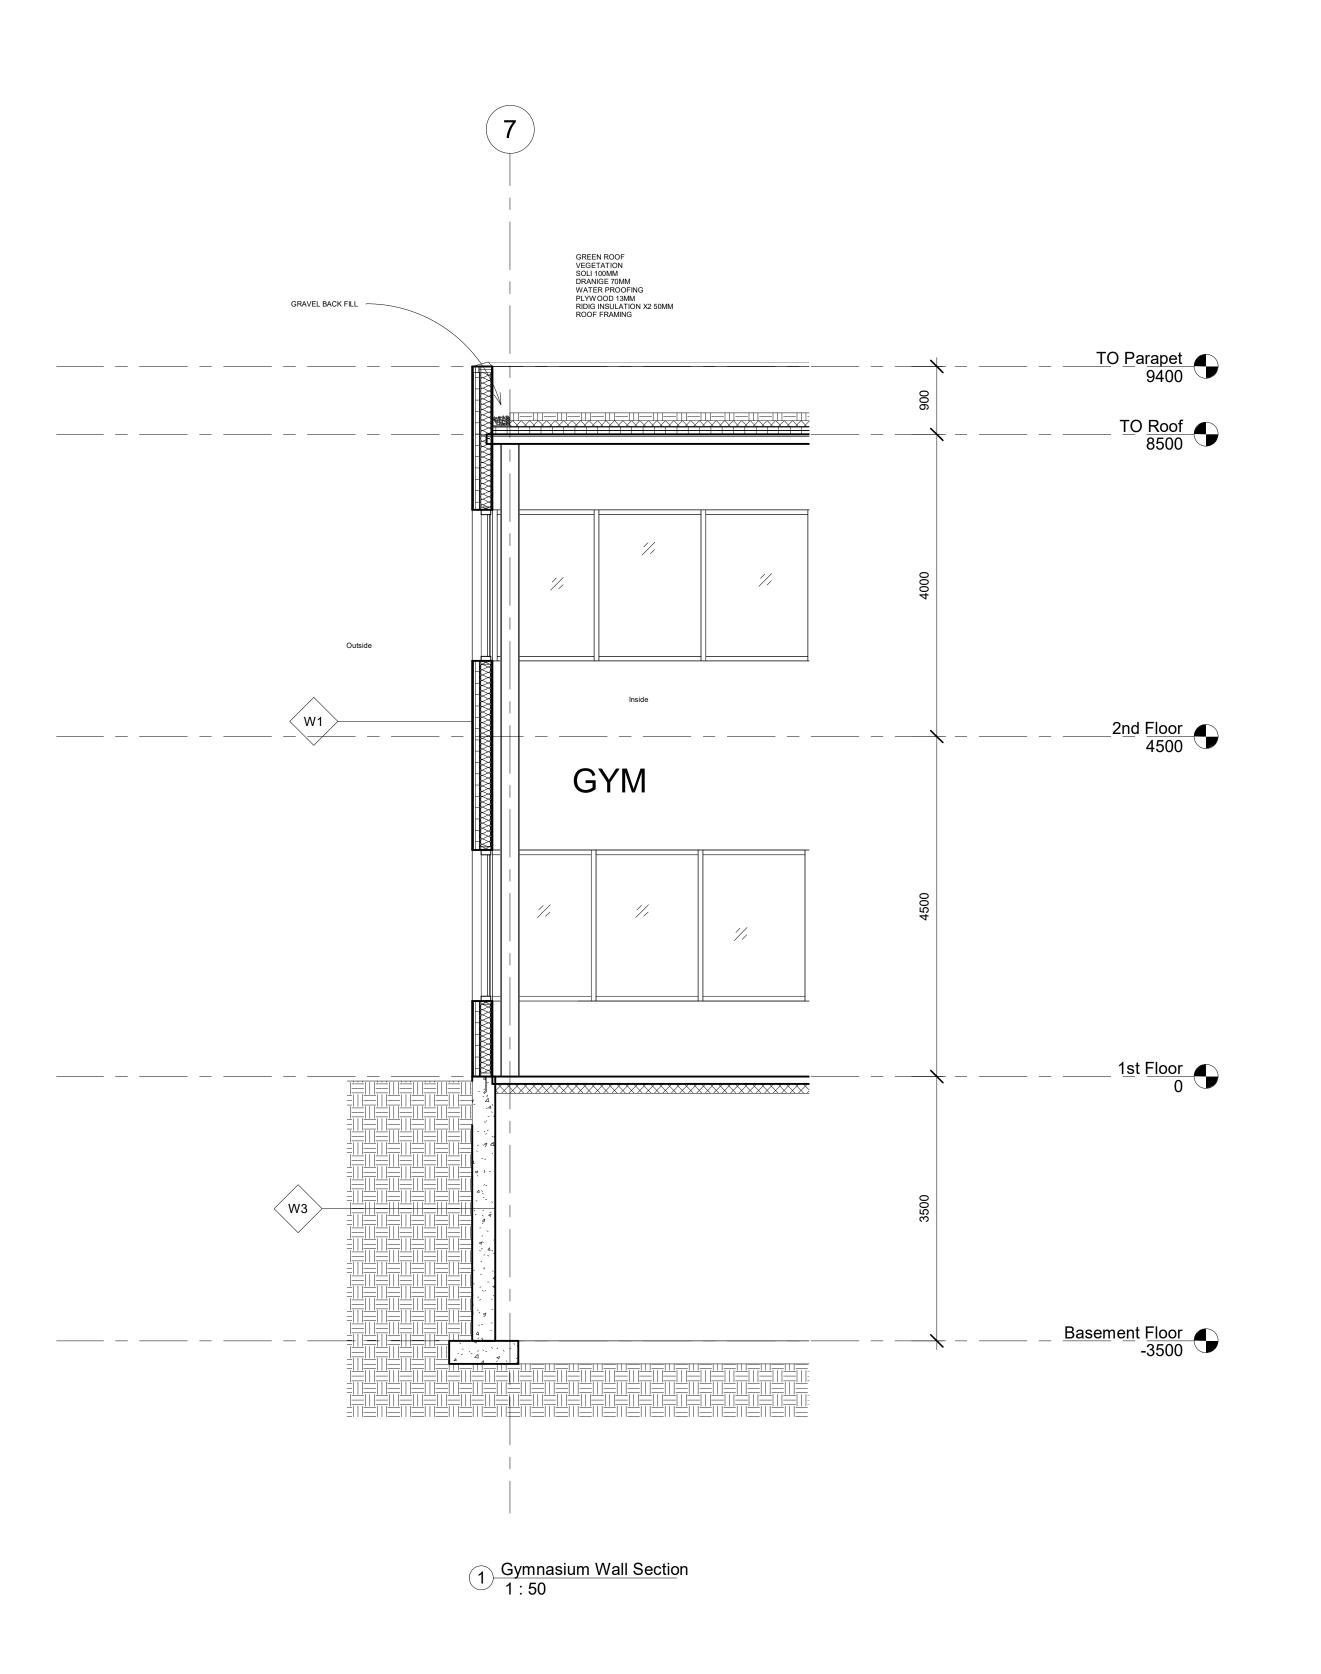



Consultant Address Address Address

Consultant Address Address Address Phone

No.	Description	Date

City of Mississauga

Churchill Meadows Community Centre

Gymnasium Wall Section


Project Number 7

Date 02/05/2020

Drawn By french
Checked By vt

A311

Scale

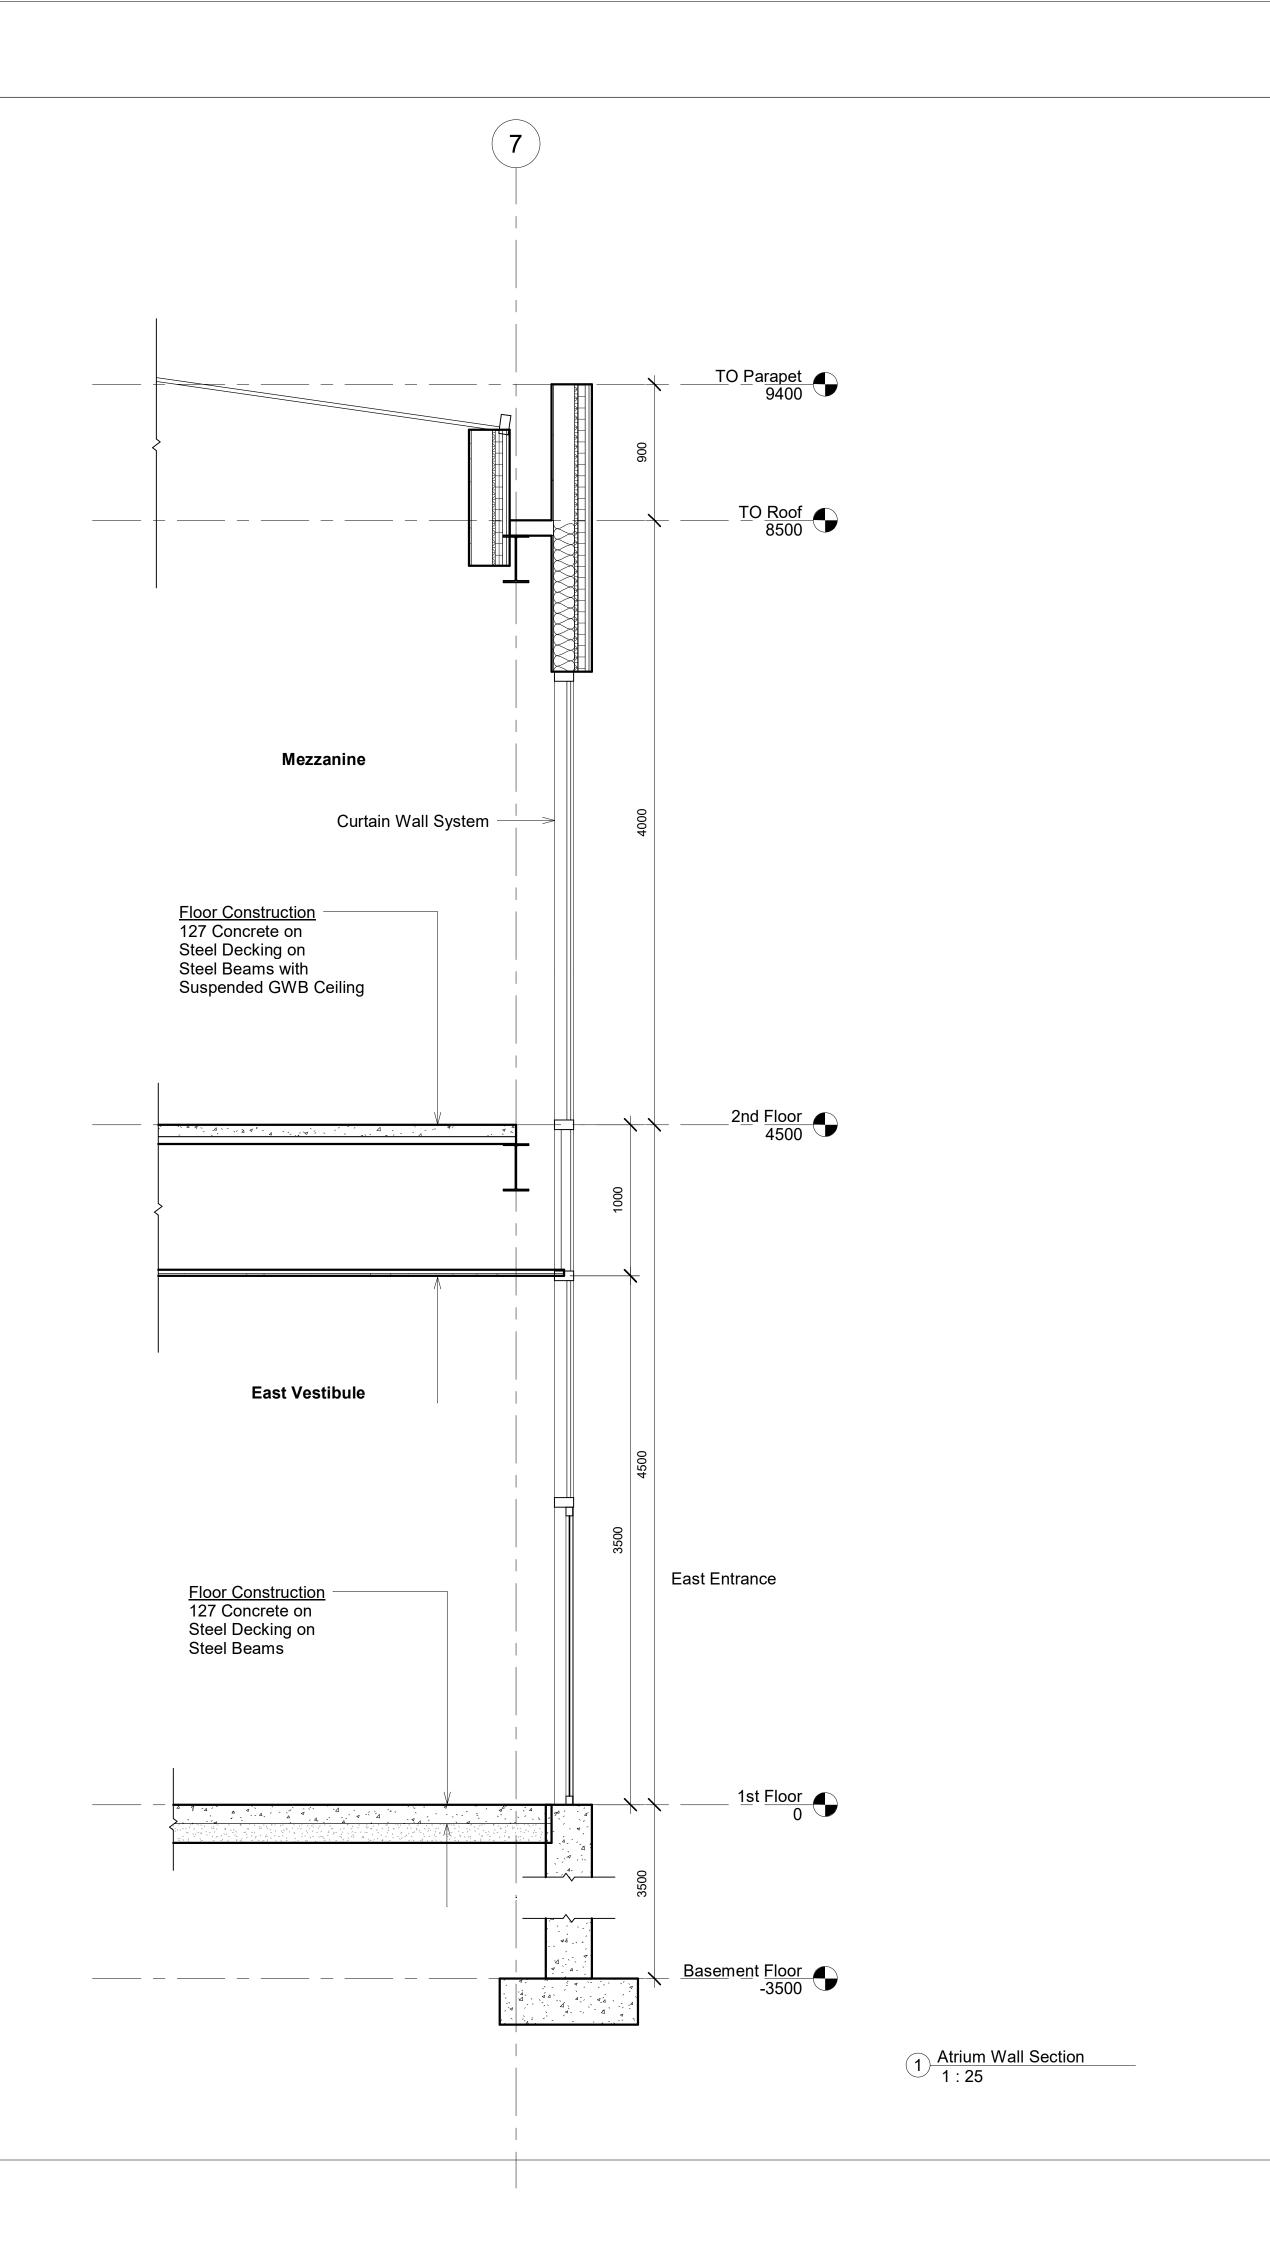



Consultant Address Address Address Phone

Consultant Address Address Address Phone

No.	Description	Date

Region of Peel


Churchill Meadows Community Centre

Atrium Wall Section

A •	4.0
Checked By	VP
Drawn By	covill
Date	01/07/2020
Project Number	01

A312

Scale

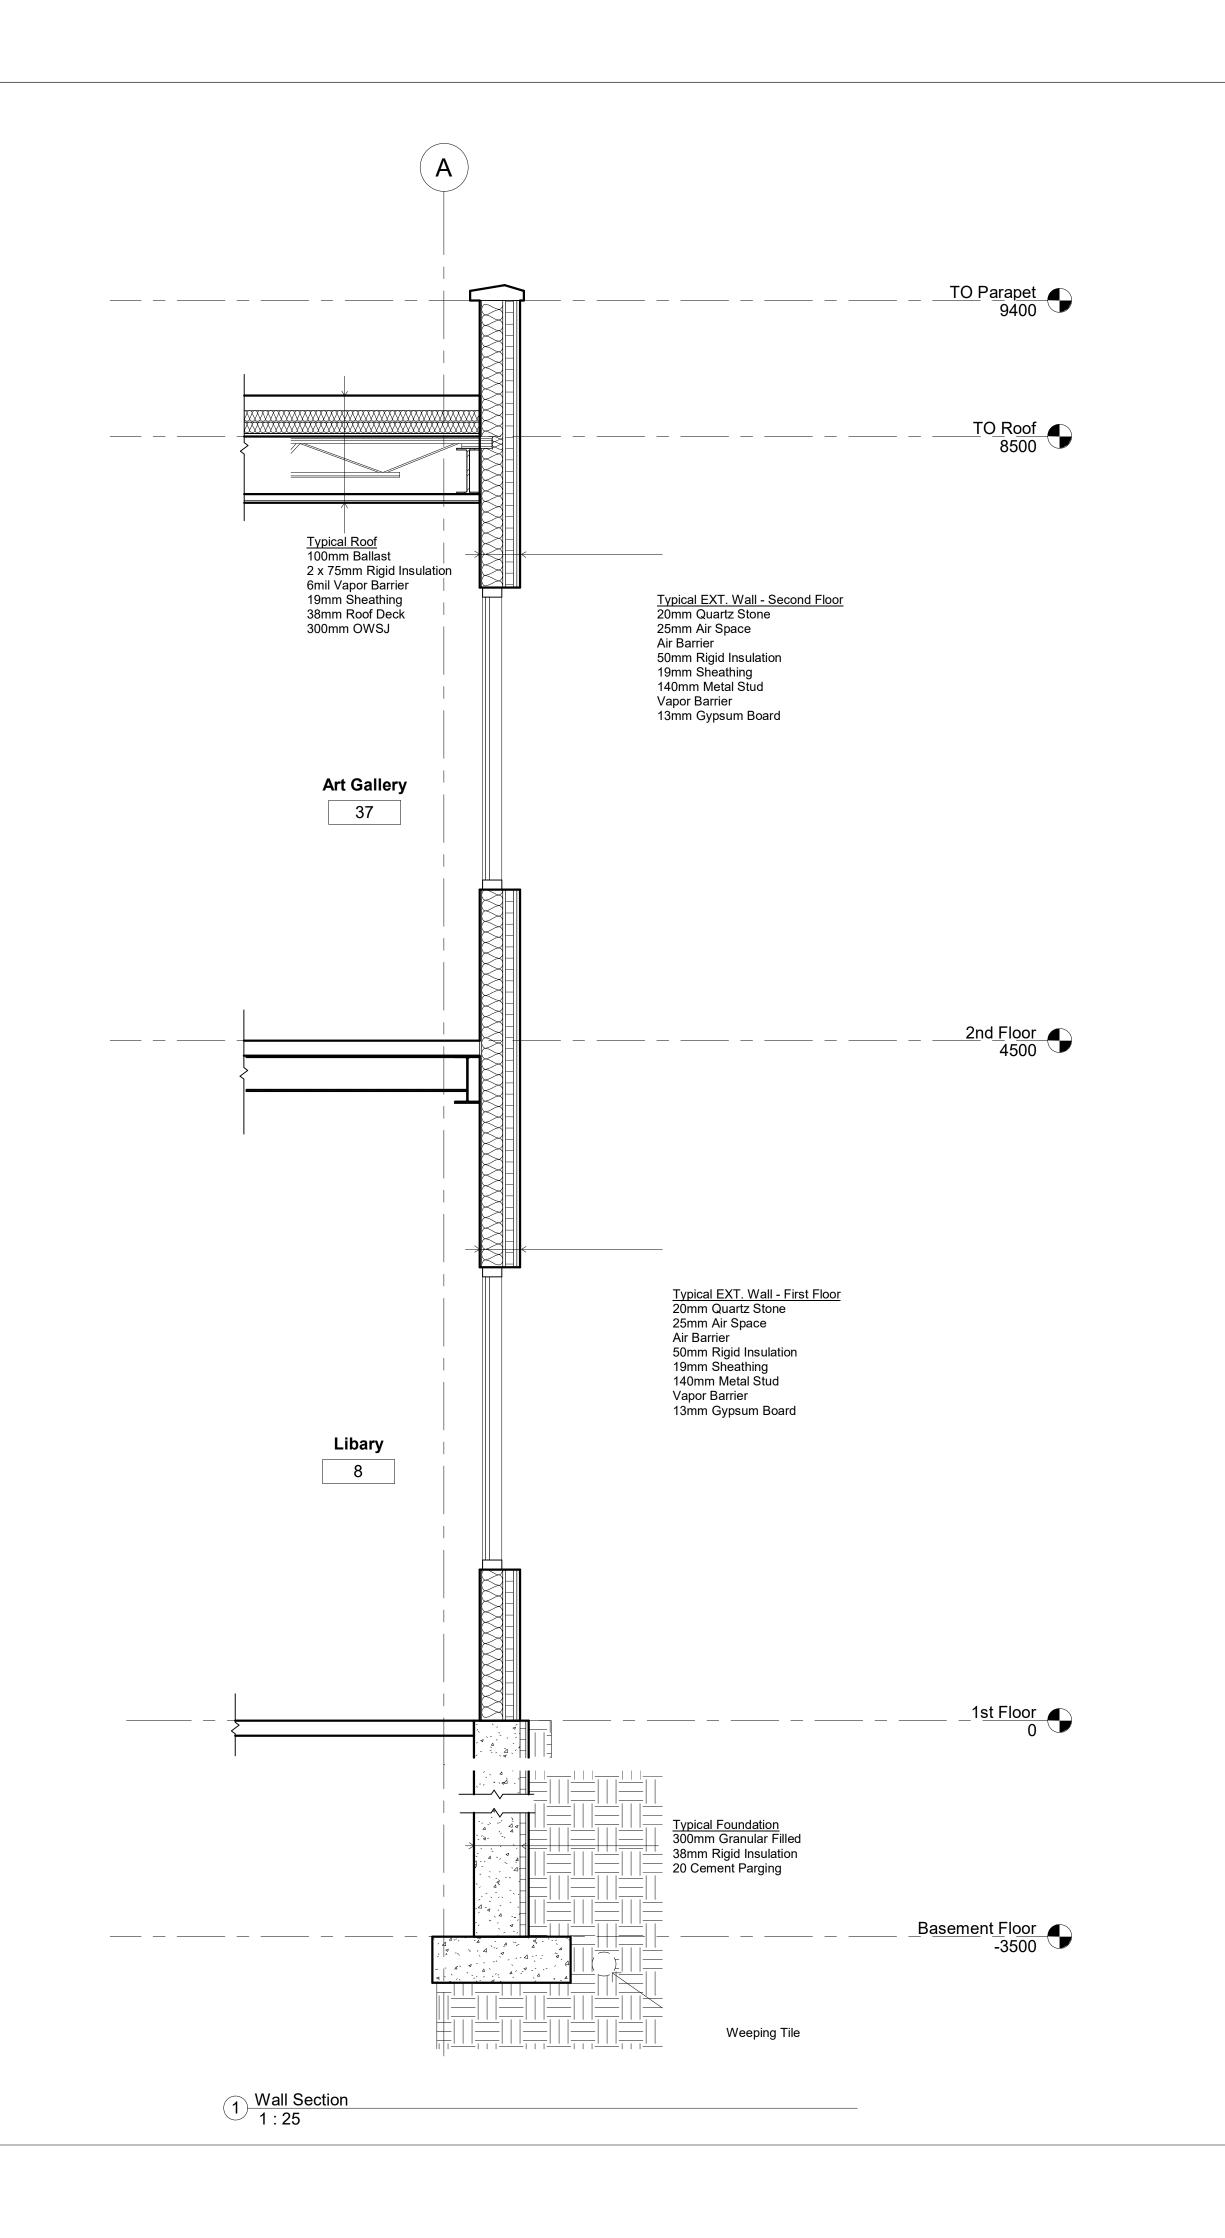



Consultant Address Address Address Phone

Consultant Address Address Address Phone

No.	Description	Date


City of Mississauga

Churchill Meadows Community Centre

Wall Section

Date	03/27/202
Drawn By	trin
Checked By	V

A313

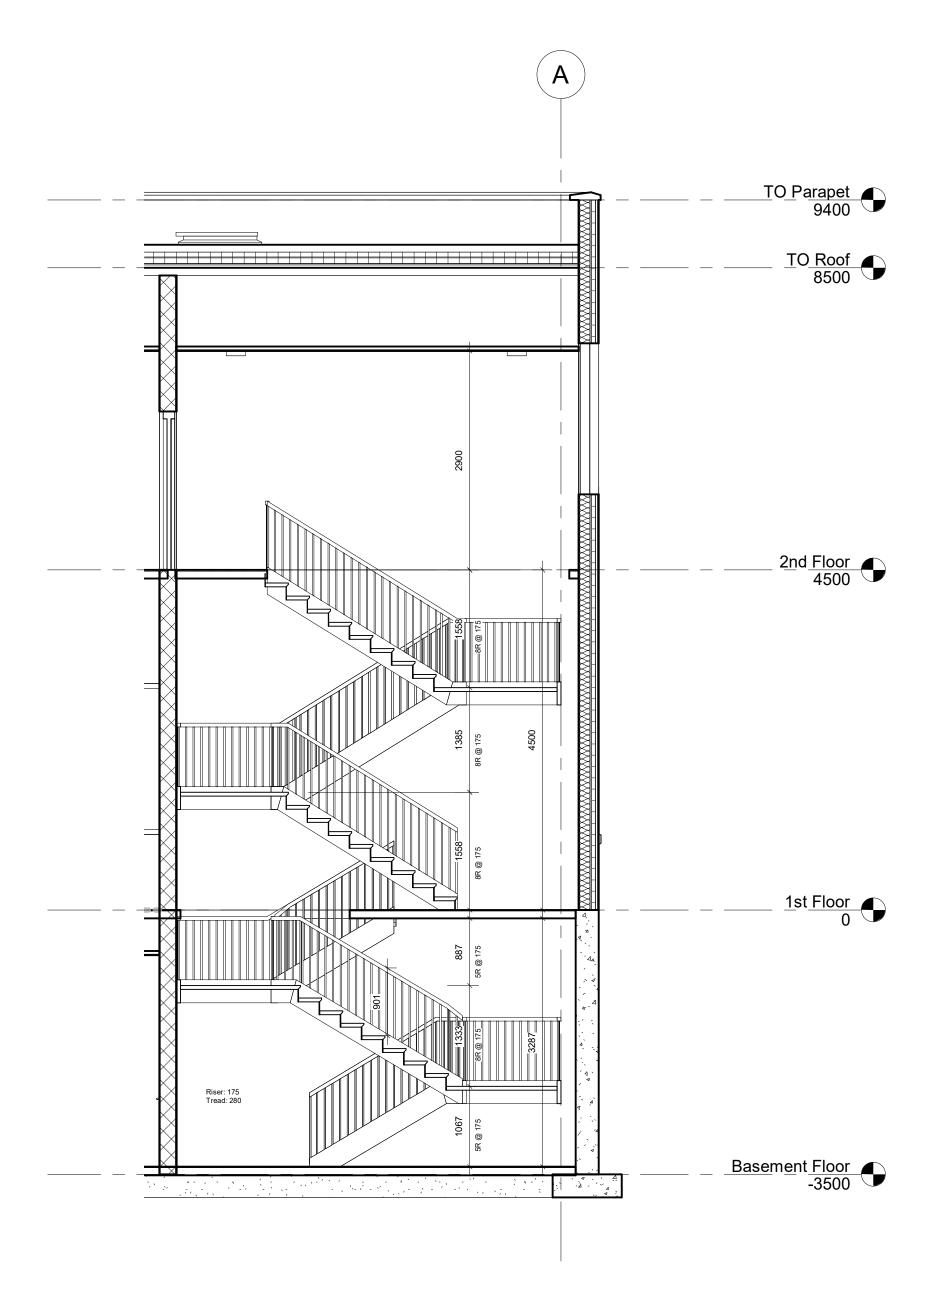

North Fire Exit Stairs
1:50



Consultant
Address
Address
Address
Phone

Consultant Address Address Address Phone

No.	Description	Date


City of Mississauga

Churchill Meadows Community Centre

Stair Section

Project Number	01
Date	04/02/2020
Drawn By	trinh
Checked By	VP

A401

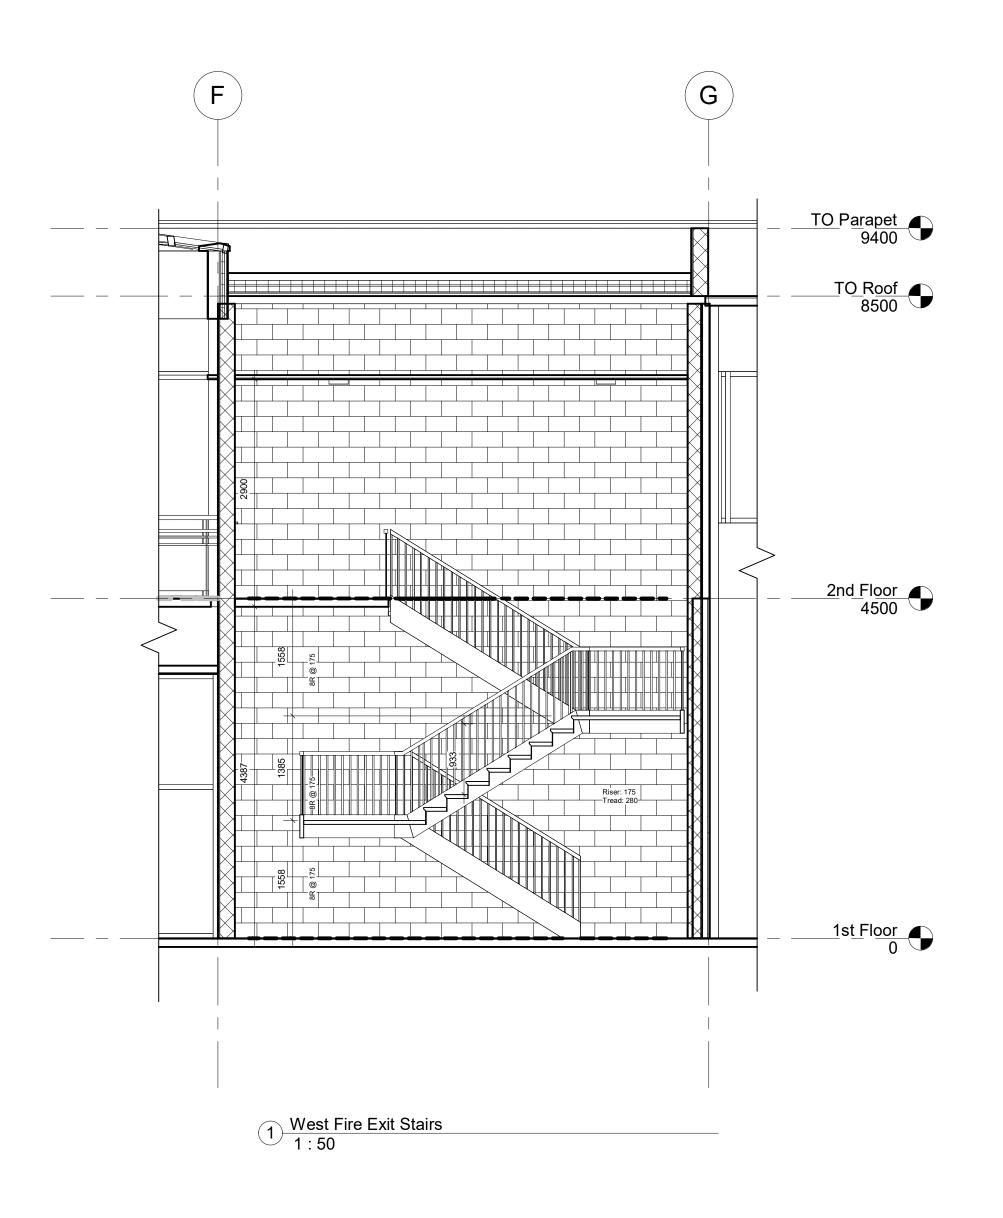



Consultant
Address
Address
Address
Phone

Consultant Address Address Address Phone

No.	Description	Date

City of Mississauga

Churchill Meadows Community Centre

West Fire Exit Stairs

 Project Number
 01


 Date
 04/02/2020

 Drawn By
 trinh

 Checked By
 VP

A402

Scale

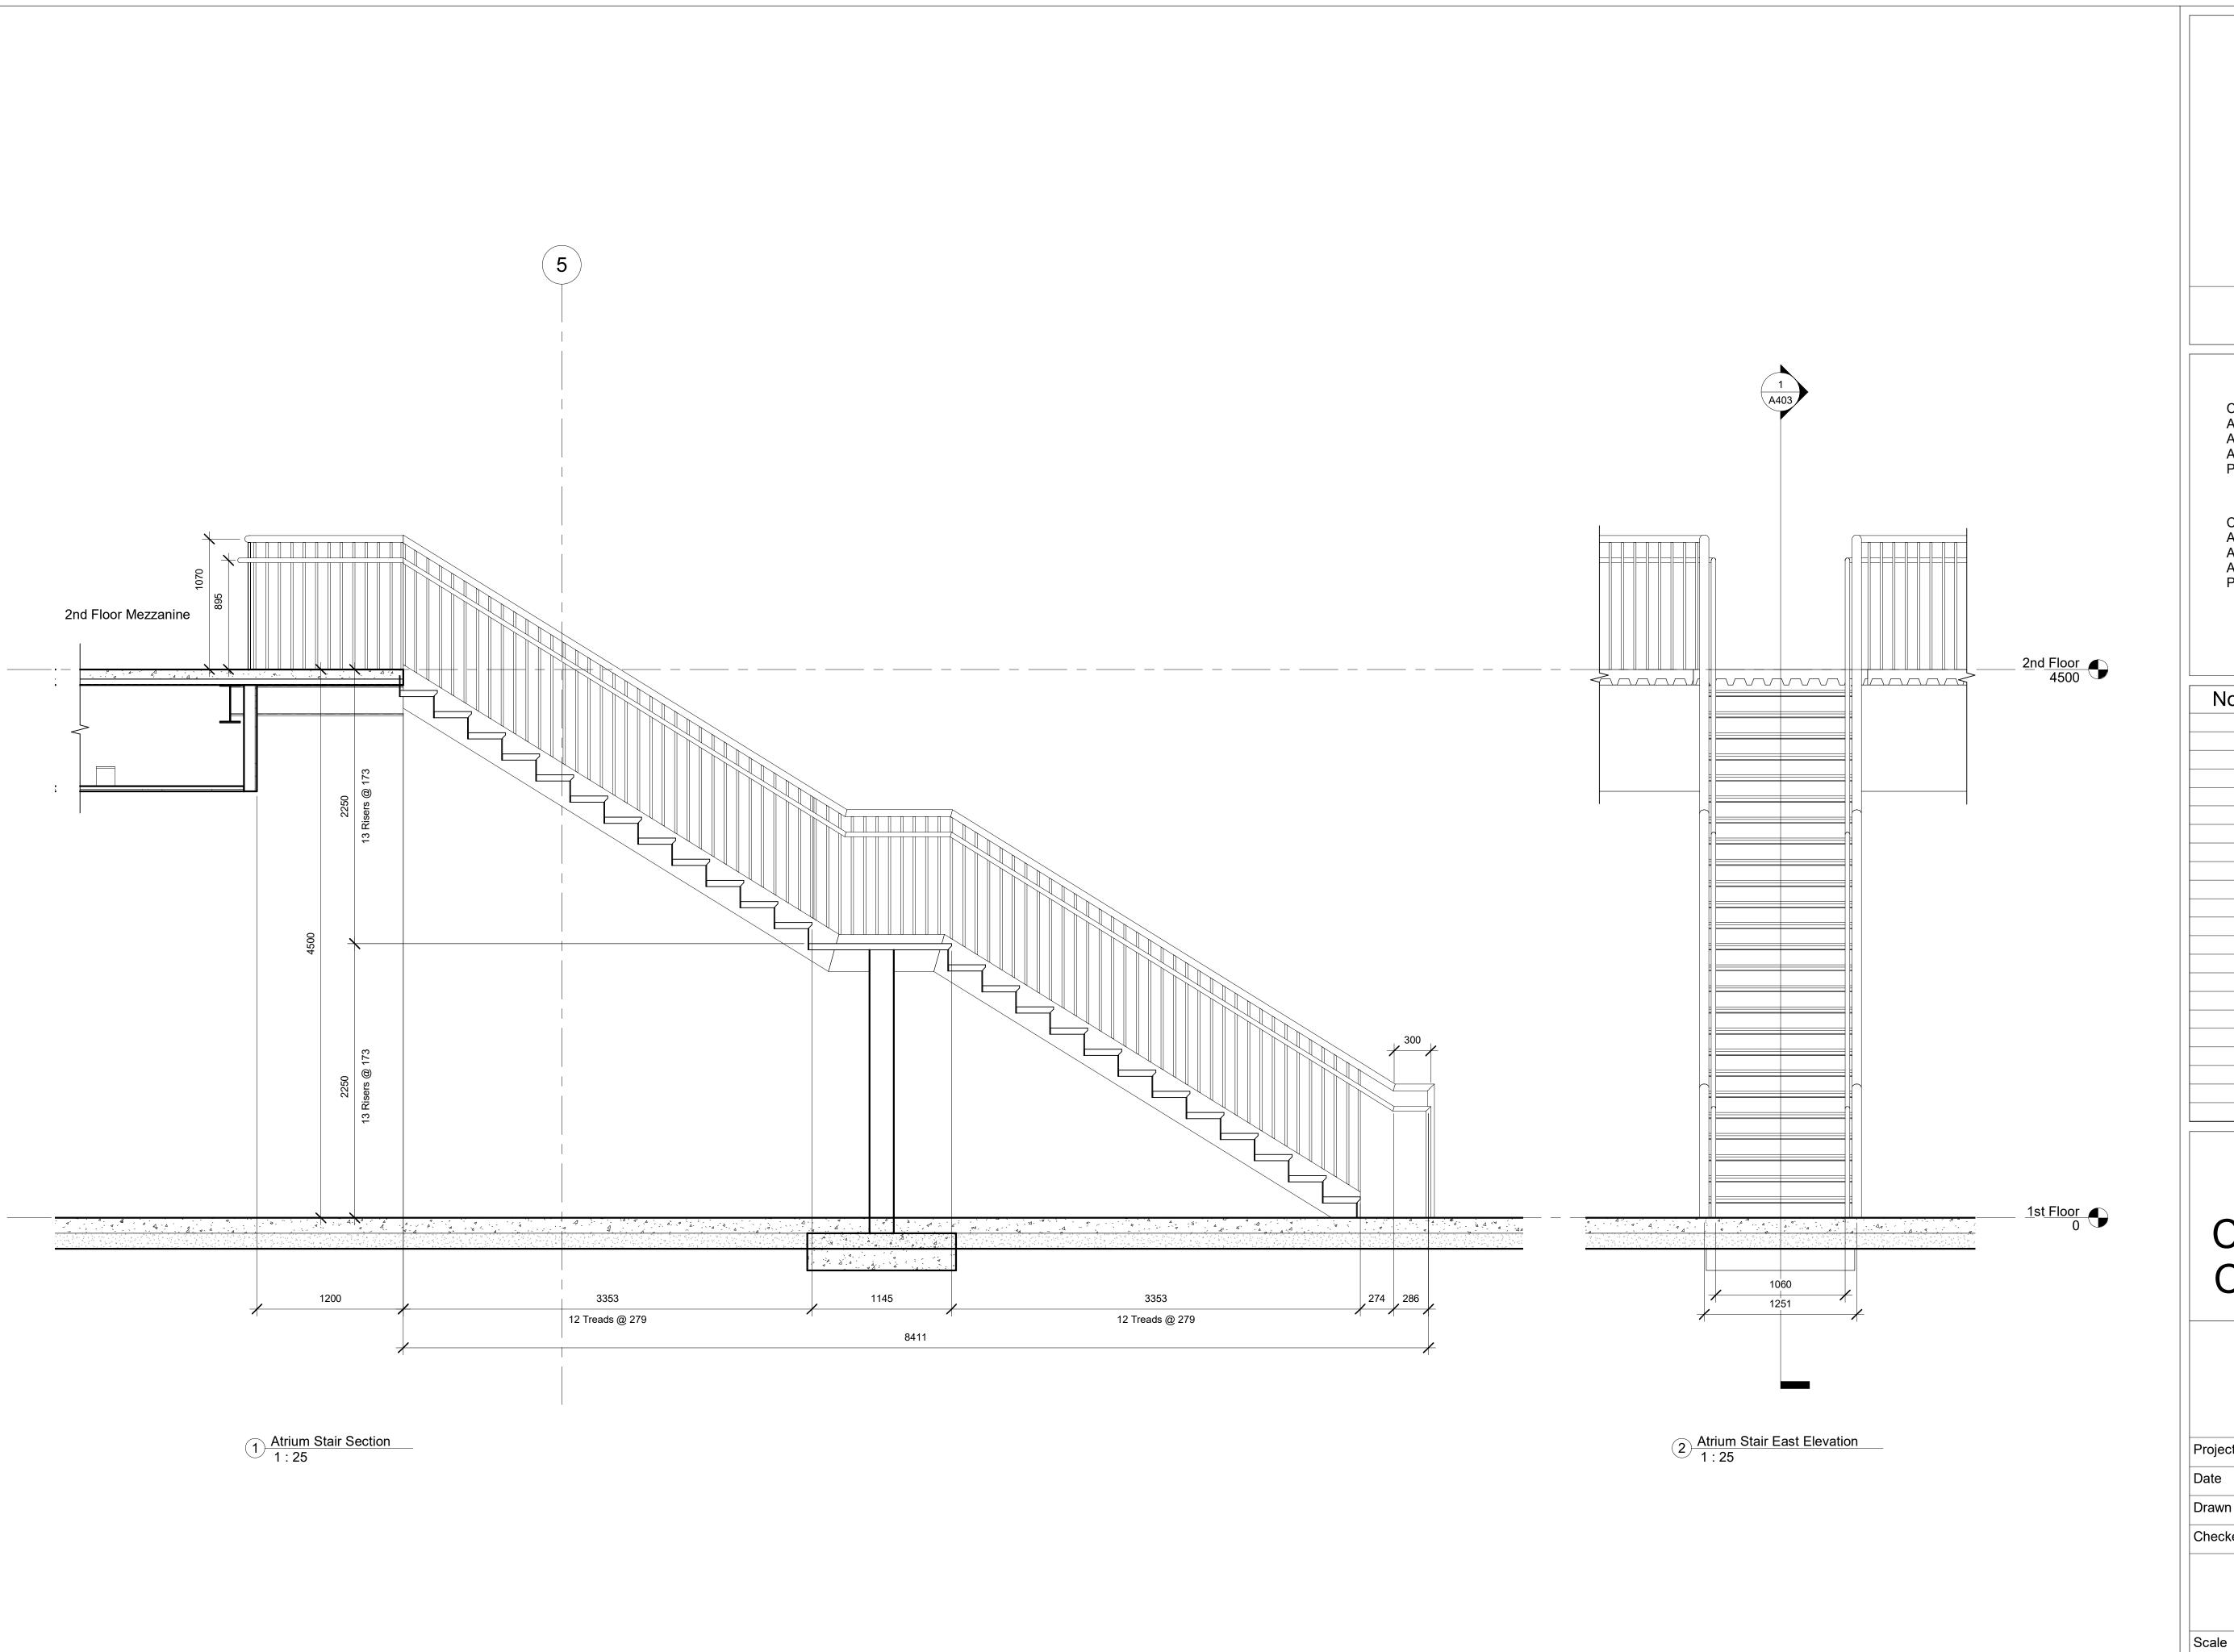



Consultant
Address
Address
Address

Consultant
Address
Address
Address
Phone

No.	Description	Date


Region of Peel


Churchill Meadows Community Centre

Feature Stairs

	A A O O	
Checked By		VP
Drawn By		covill
Date		01/07/2020
Project Number		01

A403

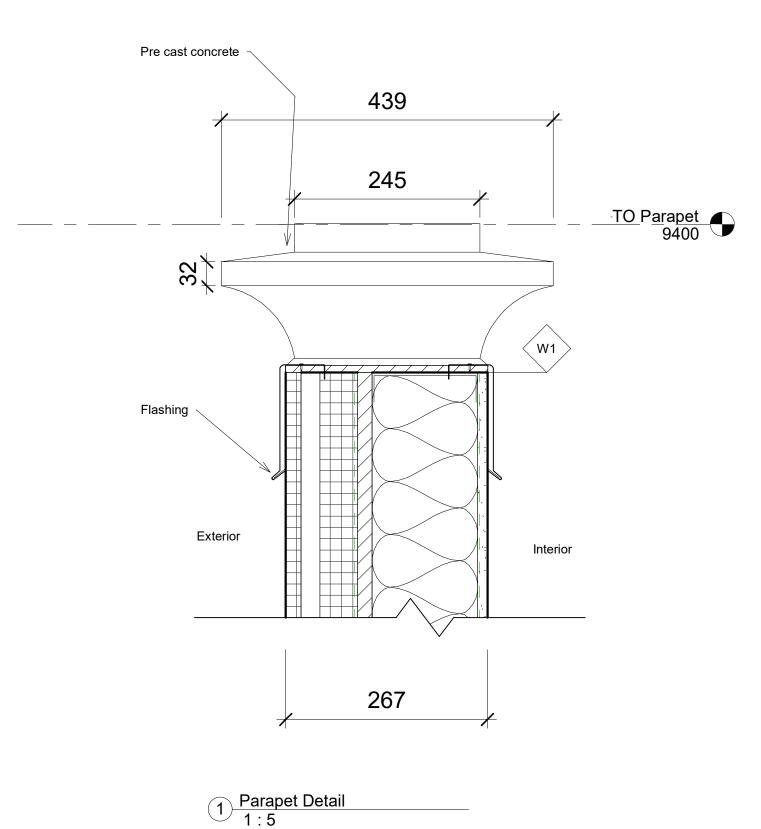

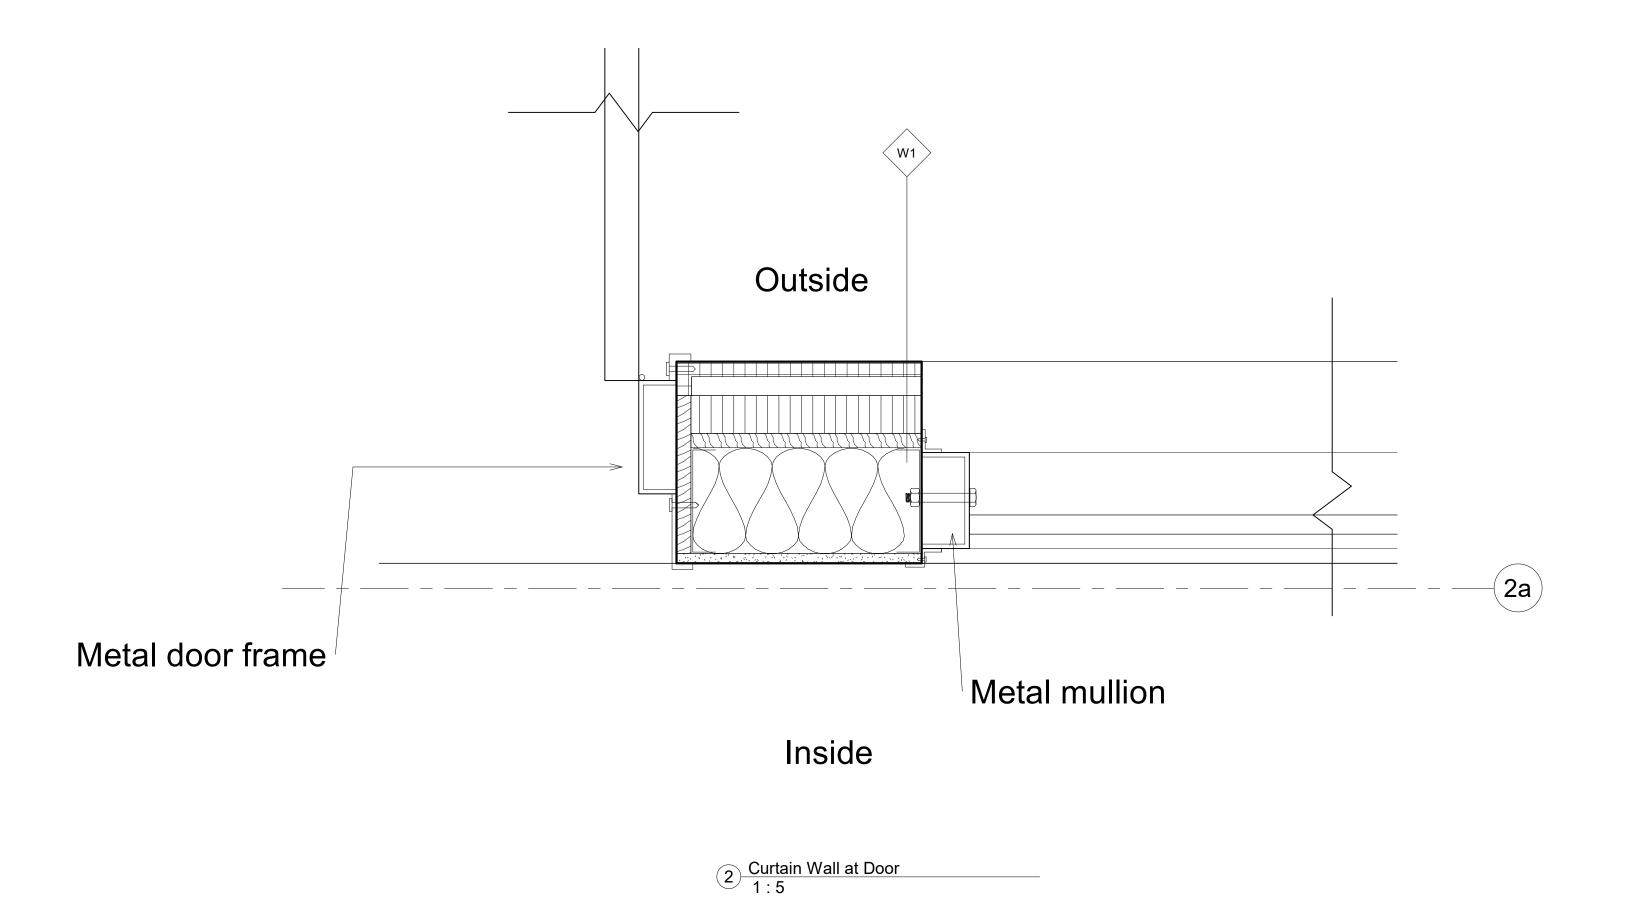



Consultant Address Address Address

Consultant Address Address Address Phone

No.	Description	Date

City of Mississauga

Churchill Meadows Community Centre

Plan and Section Details

Project Number 7


Date 02/05/2020


Drawn By french

Checked By vp

A501

Scale

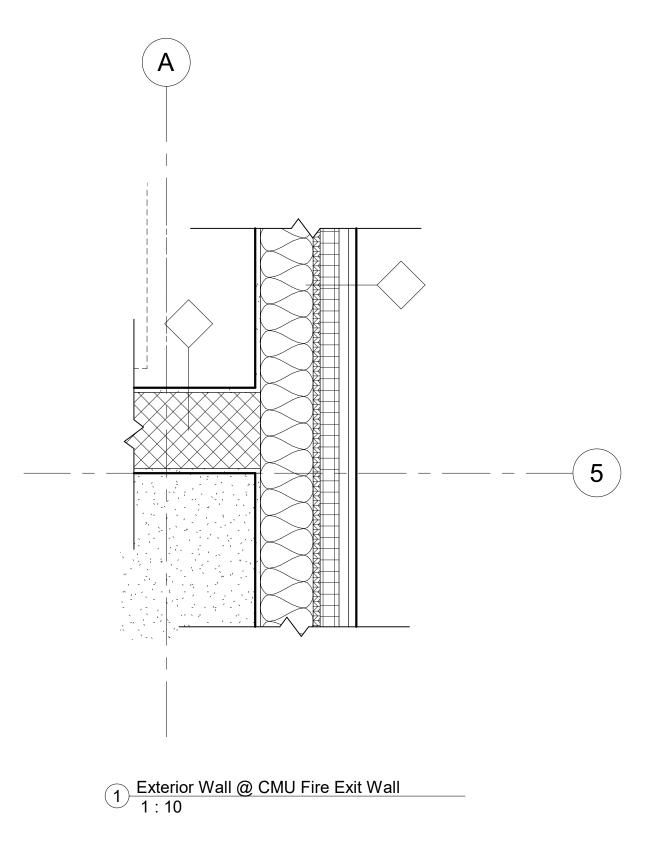

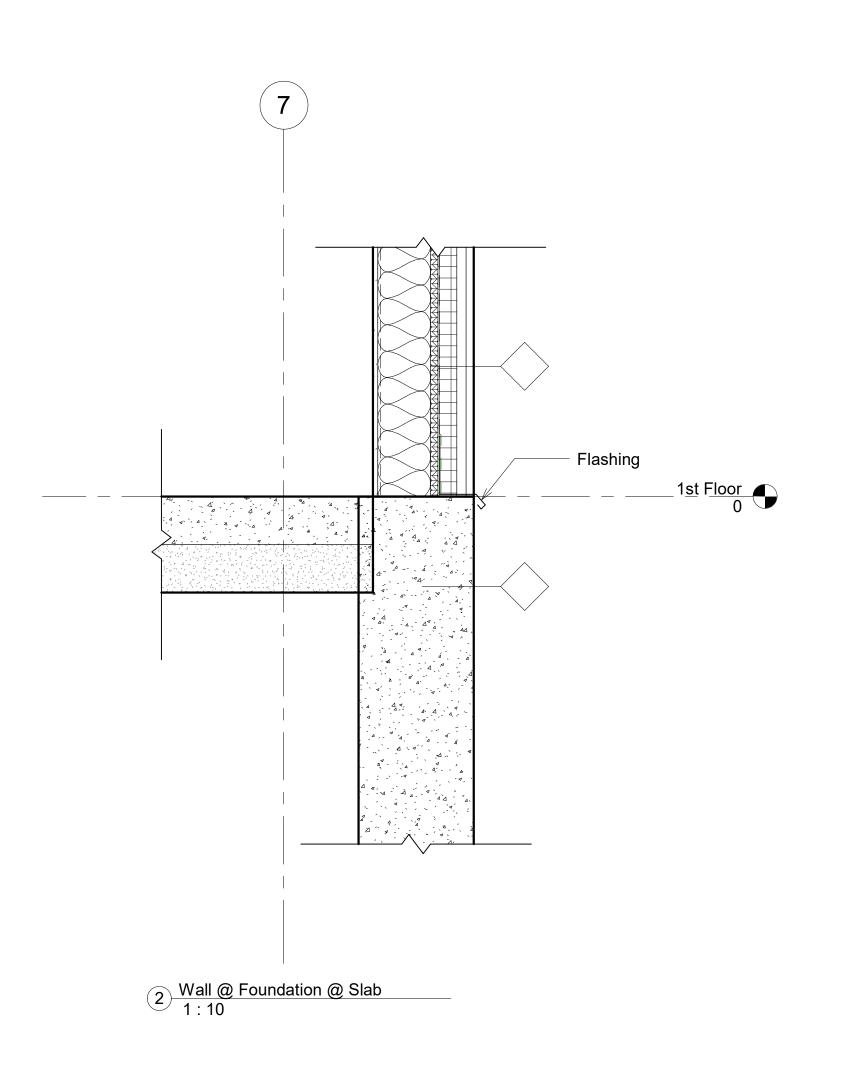



Consultant
Address
Address
Address
Phone

Consultant Address Address Address Phone

No.	Description	Date

Region of Peel

Churchill Meadows Community Centre

Plan, Section Details

 Project Number
 01


 Date
 01/07/2020


 Drawn By
 Covill

 Checked By
 VP

A502

Scale

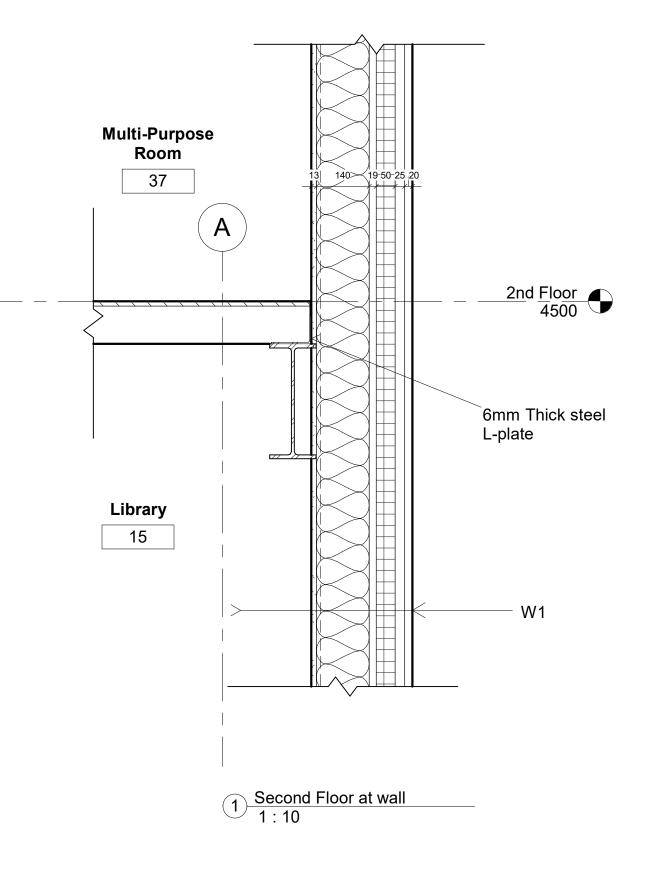

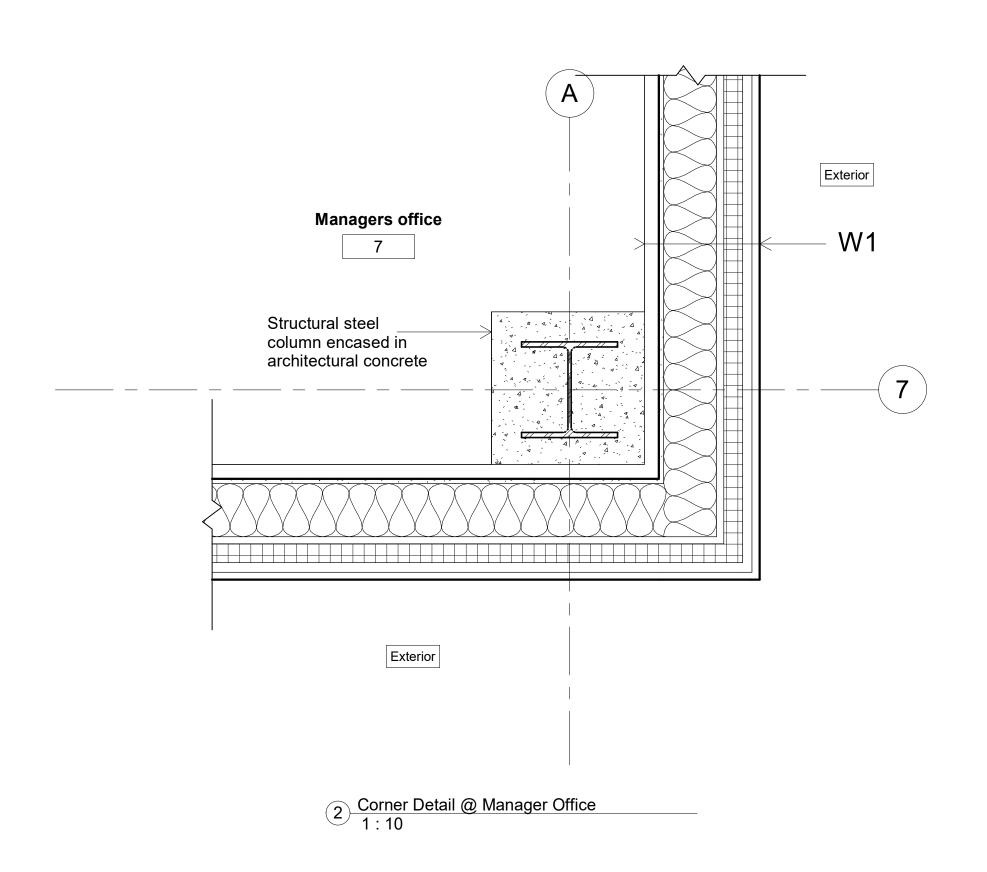



City of Mississauga


Churchill Meadows Community Centre

Section/Plan Details

A -	
Checked By	VP
Drawn By	trinh
Date	04/02/2020
Project Number	01

A503

1 · 1(

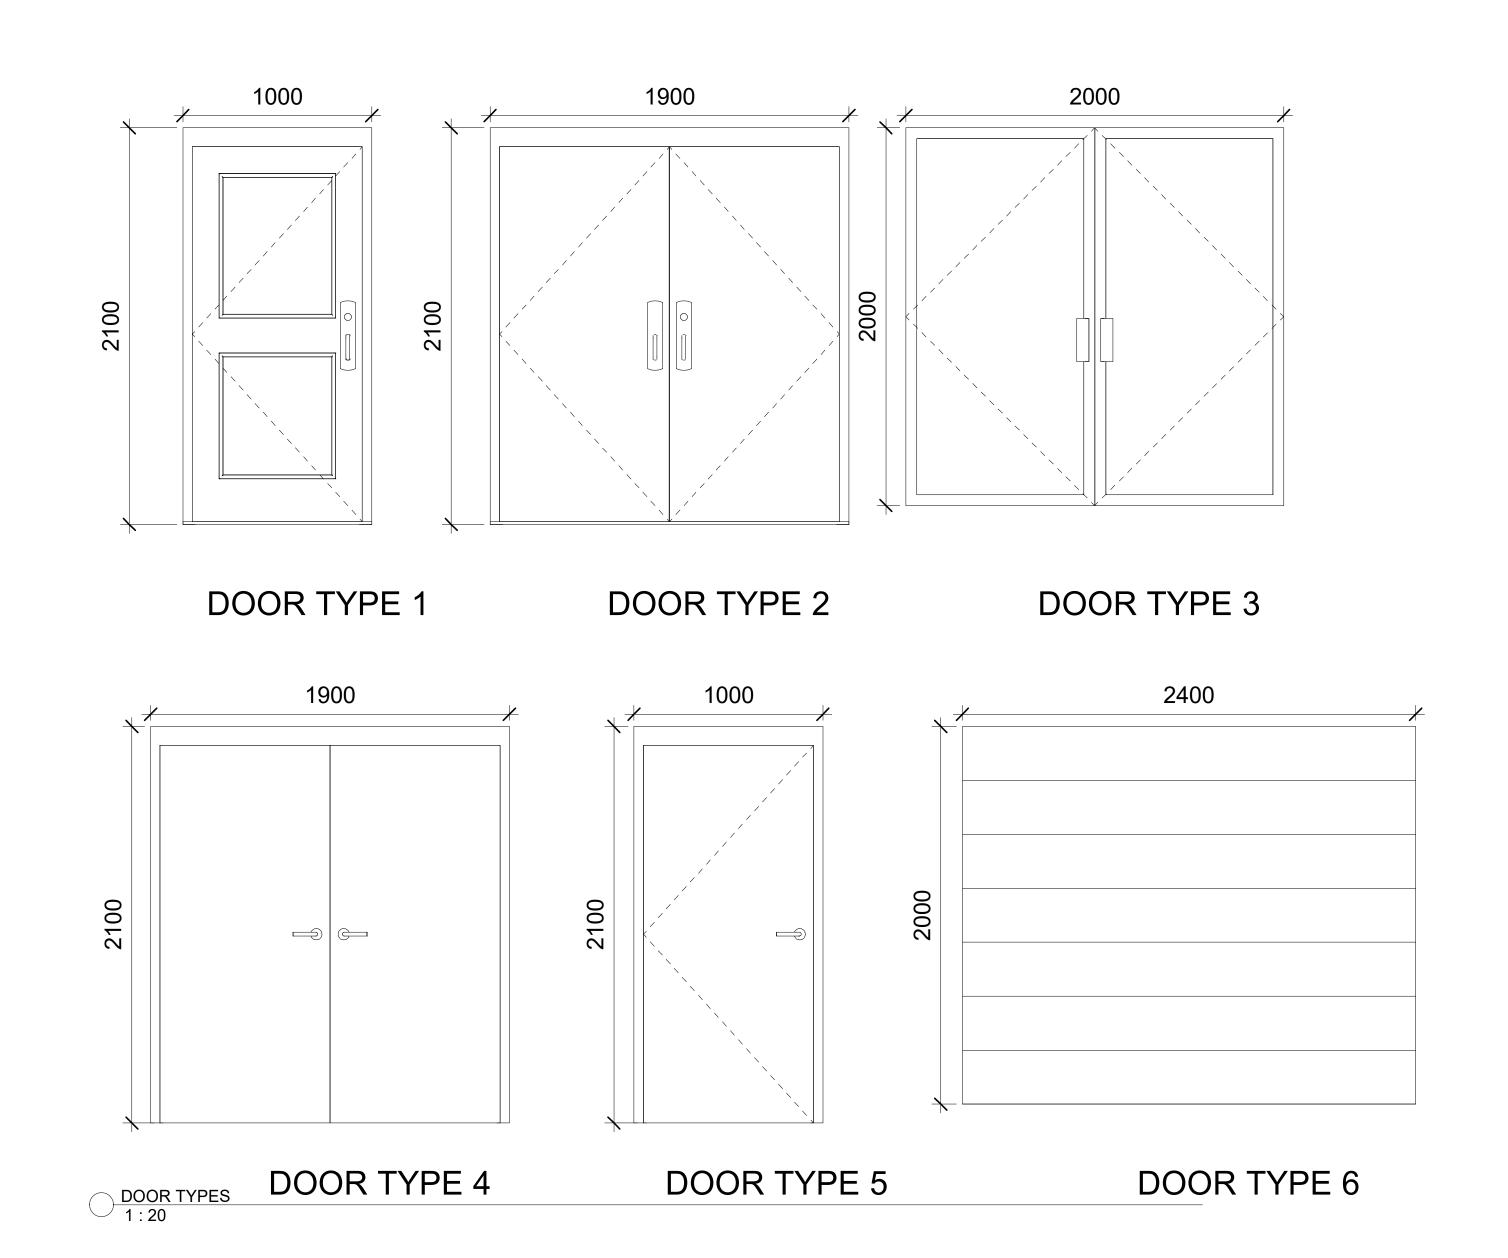

Level	Name	Room	Width	Height	Finish	Fire Rating
1st Floor	4	Loading Room	1800	2000	Wood	1 Hour
1st Floor	5	Janitor Closet	900	2000	Wood	1 Hour
1st Floor	5	Staff Washroom	900	2000	Wood	1 Hour
1st Floor	5	Manager Office	900	2000	Wood	1 Hour
1st Floor	4	Storage	1800	2000	Wood	1 Hour
1st Floor	4	Uitilty Room	1800	2000	Wood	1 Hour
1st Floor	4	Gym	1800	2000	Wood	1 Hour
1st Floor	3	Vestibule	1831	1968	Glass	1 Hour
1st Floor	3	Vestibule	1831	1968	Glass	1 Hour
2nd Floor	3	Tarrace	1459	2897	Glass	1 Hour
2nd Floor	3	Tarrace	1459	2897	Glass	1 Hour
1st Floor	1	Library	900	2000	Metal	2 Hour
1st Floor	1	Kid Zone	900	2000	Metal	2 Hour
1st Floor	1	Library	900	2000	Metal	2 Hour
1st Floor	1	Gym	900	2000	Metal	2 Hour
1st Floor	1	Gym	900	2000	Metal	2 Hour
2nd Floor	4	Small Meeting Room	1800	2000	Wood	1 Hour
2nd Floor	4	Large Meeting Room	1800	2000	Wood	1 Hour
2nd Floor	5	Maker Room	900	2000	Wood	1 Hour
2nd Floor	4	Storage	1800	2000	Wood	1 Hour
2nd Floor	5	East Stairwell	900	2000	Wood	1 Hour
2nd Floor	4	Art Gallery	1800	2000	Wood	1 Hour
2nd Floor	4	Art Gallery	1800	2000	Wood	1 Hour
2nd Floor	4	Multi-Purpos e Room	1800	2000	Wood	1 Hour
2nd Floor	5	North Stariwell	900	2000	Wood	1 Hour
1st Floor	5	Work Room	900	2000	Wood	1 Hour
1st Floor	5	General Office	900	2000	Wood	1 Hour
1st Floor	5	Library	900	2000	Wood	1 Hour
1st Floor	3	Kid Zone	1767	1968	Glass	1 Hour
1st Floor	2	Loading Room	1800	2000	Metal	2 Hour
1st Floor	6	Loading Room	2400	2000	Metal	2 Hour
1st Floor	1	East Stairwell	900	2000	Metal	2 Hour
1st Floor	5	Book Dropoff	900	2000	Wood	1 Hour
2nd Floor	5	Theatre	900	2000	Wood	1 Hour
2nd Floor	5	Theatre	900	2000	Wood	1 Hour
1st Floor	5	Library	900	2000	Wood	1 Hour
1st Floor	1	North Stariwell	900	2000	Metal	2 Hour
1st Floor	3	Vestibule	1831	1968	Glass	1 Hour
1st Floor	3	Vestibule	1831	1968	Glass	1 Hour
1st Floor	3	Vestibule	1831	1968	Glass	1 Hour
1st Floor	3	Vestibule	1831	1968	Glass	1 Hour
1st Floor	3	Library	1767	1968	Glass	1 Hour
1st Floor	3	Vestibule	1832	1968	Glass	1 Hour
1st Floor	3	Vestibule	1832	1968	Glass	1 Hour
Basement Floor	4	Electrical Room	1800	2000	Wood	1 Hour
Basement Floor	4	Pump Room	1800	2000	Wood	1 Hour
Basement Floor	5	Basement	900	2000	Wood	1 Hour
1st Floor	4	Gym	1800	2000	Wood	1 Hour
1st Floor	5	East Stairwell	900	2000	Wood	1 Hour



Consultant Address Address Address Phone

Consultant Address Address Address Phone

No.	Description	Date

City of Mississauga

Churchill Meadows Community Centre

Door Types

Project Number 7

Date 02/05/2020

Drawn By french
Checked By vp

A602

Scale

4/10/2020 11:15:40 PM

Room Schedule						
Name	Number	Level	Base Finish	Wall Finish	Ceiling Finish	Area
Gym	1	1st Floor	HARDWOOD MAPLE		NA	Not Enclosed
Womans washroom	2	Not Placed	CT	PAINT FINISH	DRYWALL	Not Placed
Vestibule	3	1st Floor	POLISHED CONC	PAINT FINISH	DRYWALL	287 m ²
Book Drop Off	4	1st Floor	HARDWOOD BAMBOO	PAINT FINISH	ACOUSTIC TILE	45 m²
Work Room	5	1st Floor	HARDWOOD BAMBOO	PAINT FINISH	ACOUSTIC TILE	36 m²
General Office	6	1st Floor	HARDWOOD BAMBOO	PAINT FINISH	ACOUSTIC TILE	56 m²
Managers office	7	1st Floor	HARDWOOD BAMBOO	PAINT FINISH	NA	18 m²
Elevator	8	1st Floor	CONC	NA	NA	612 m²
Loading Room	9	1st Floor	CONC	DRYWALL	NA	84 m²
Janitor Closet	10	1st Floor	CONC	DRYWALL	NA	6 m²
Staff Washroom	11	1st Floor	СТ	DRYWALL	DRYWALL	11 m²
Utility Room	12	1st Floor	CONC	DRYWALL	NA	41 m²
Storge	14	1st Floor	CONC	DRYWALL	NA	43 m²
Library	15	1st Floor	CARPET TILLE	PAINT FINISH	ACOUSTIC TILE	Redundant Room
Electrical Room	16	Basement Floor	CONC	DRYWALL	NA	54 m²
Sprinkler Room	17	Basement Floor	CONC	DRYWALL	NA	31 m ²
Elevator	18	Basement Floor	CONC	NA	NA	7 m²
Pump Room	19	Basement Floor	CONC	PAINT FINISH	NA	26 m²
Art Gallery	20	2nd Floor	HARDWOOD BAMBOO	PAINT FINISH	ACOUSTIC TILE	237 m²
Multi-Purpose	21	Not Placed	HARDWOOD BAMBOO	PAINT FINISH	ACOUSTIC TILE	Not Placed
Terrace	22	Not Placed	CONC	NA	NA	Not Placed
Theatre	23	2nd Floor	CARPET	ZERO SOUND DRYWALL	ACOUSTIC TILE	131 m²
Classroom	24	2nd Floor	СТ	PAINT FINISH	ACOUSTIC TILE	85 m²
Maker Room	25	2nd Floor	HARDWOOD MAPLE	PAINT FINISH	ACOUSTIC TILE	49 m²
Small meeting room	26	2nd Floor	СТ	PAINT FINISH	ACOUSTIC TILE	28 m²
Large Meeting room	27	2nd Floor	СТ	PAINT FINISH	ACOUSTIC TILE	38 m²
Womens Washroom	28	Not Placed	СТ	DRYWALL	DRYWALL	Not Placed
Mens Washroom	29	Not Placed	СТ	DRYWALL	DRYWALL	Not Placed
Storage	30	2nd Floor	CONC	DRYWALL	NA	19 m²
Men's Washroom	31	2nd Floor	CT	DRYWALL	DRYWALL	39 m²
East Hallway	32	Not Placed	HARDWOOD BAMBOO	DRYWALL	ACOUSTIC TILE	Not Placed
Women's Washroom / Change Room	33	1st Floor	СТ	DRYWALL	DRYWALL	33 m²
Customer service Desk	34	1st Floor	HARDWOOD BAMBOO	DRYWALL	DRYWALL	52 m²
Mechanical Room	35	TO Roof	CONC	DRYWALL	NA	Not Enclosed



Consultant Address Address Address Phone

Consultant Address Address Address Phone

No.	Description	Date

City of Mississauga

Churchill Meadows Community Centre

Room Finish Schedule

 Project Number
 7


 Date
 02/05/2020

 Drawn By
 french


 Checked By
 vp

A604

Scale

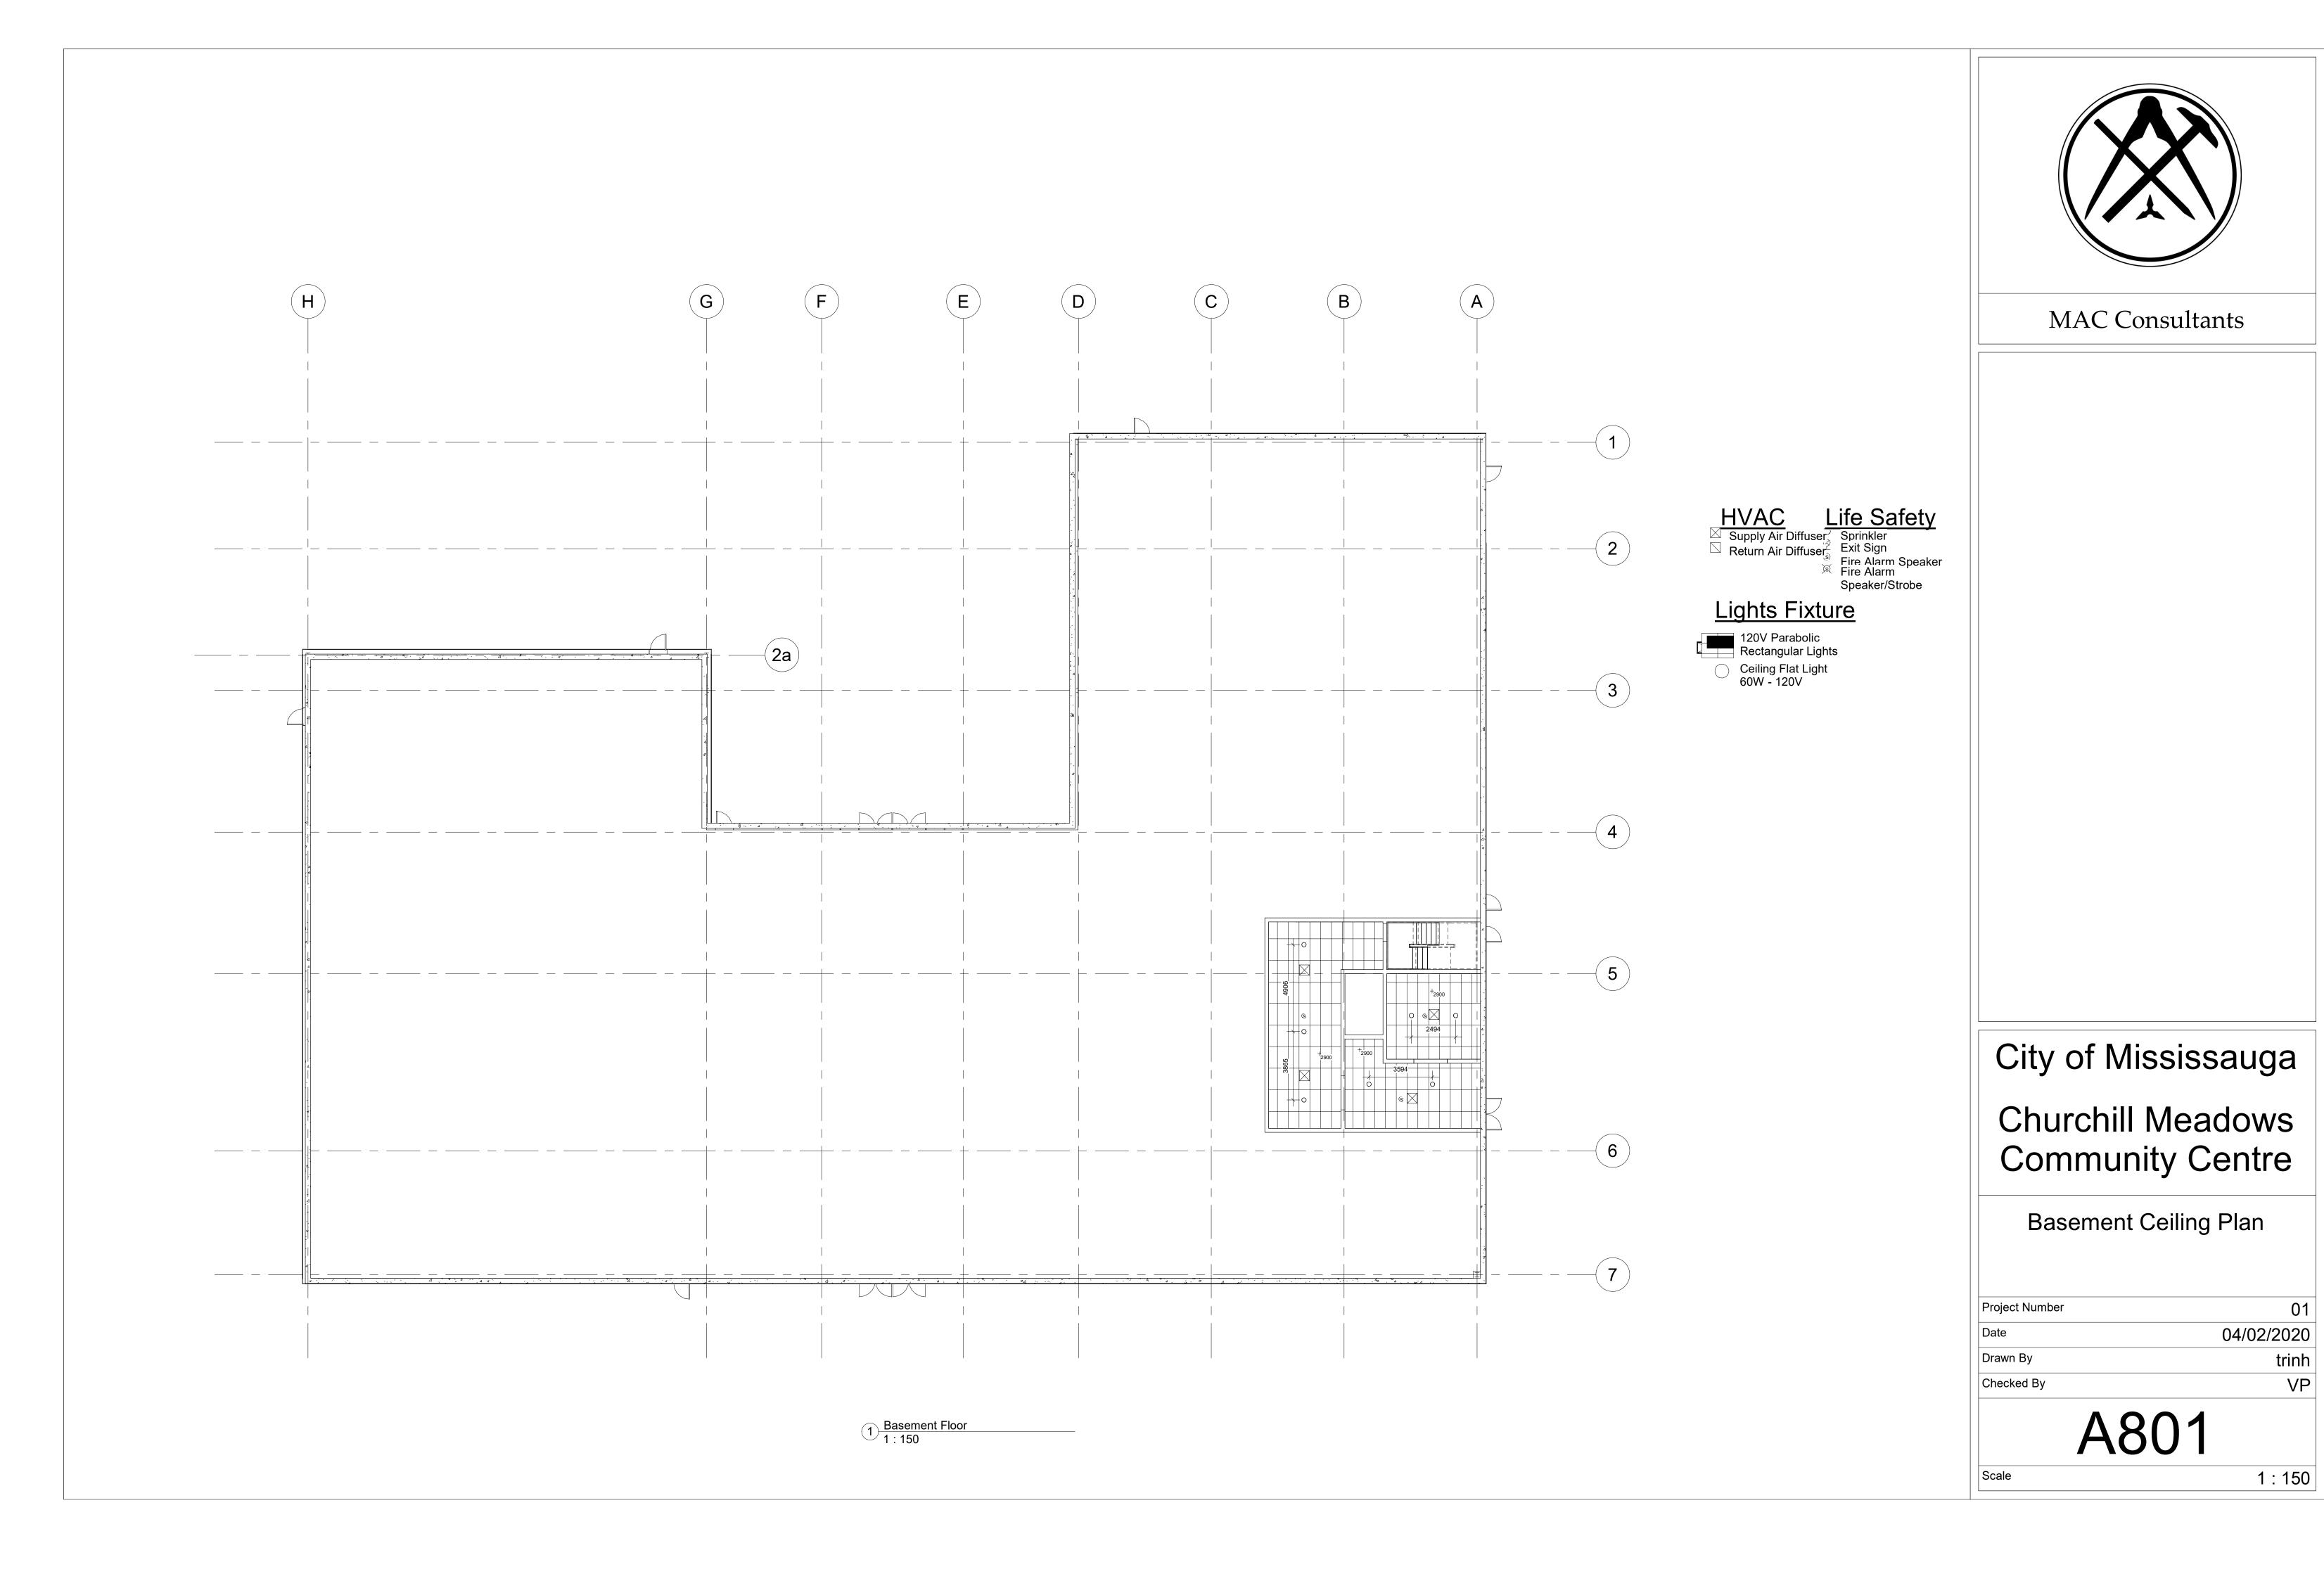

/11/2020 3:19:40 AM

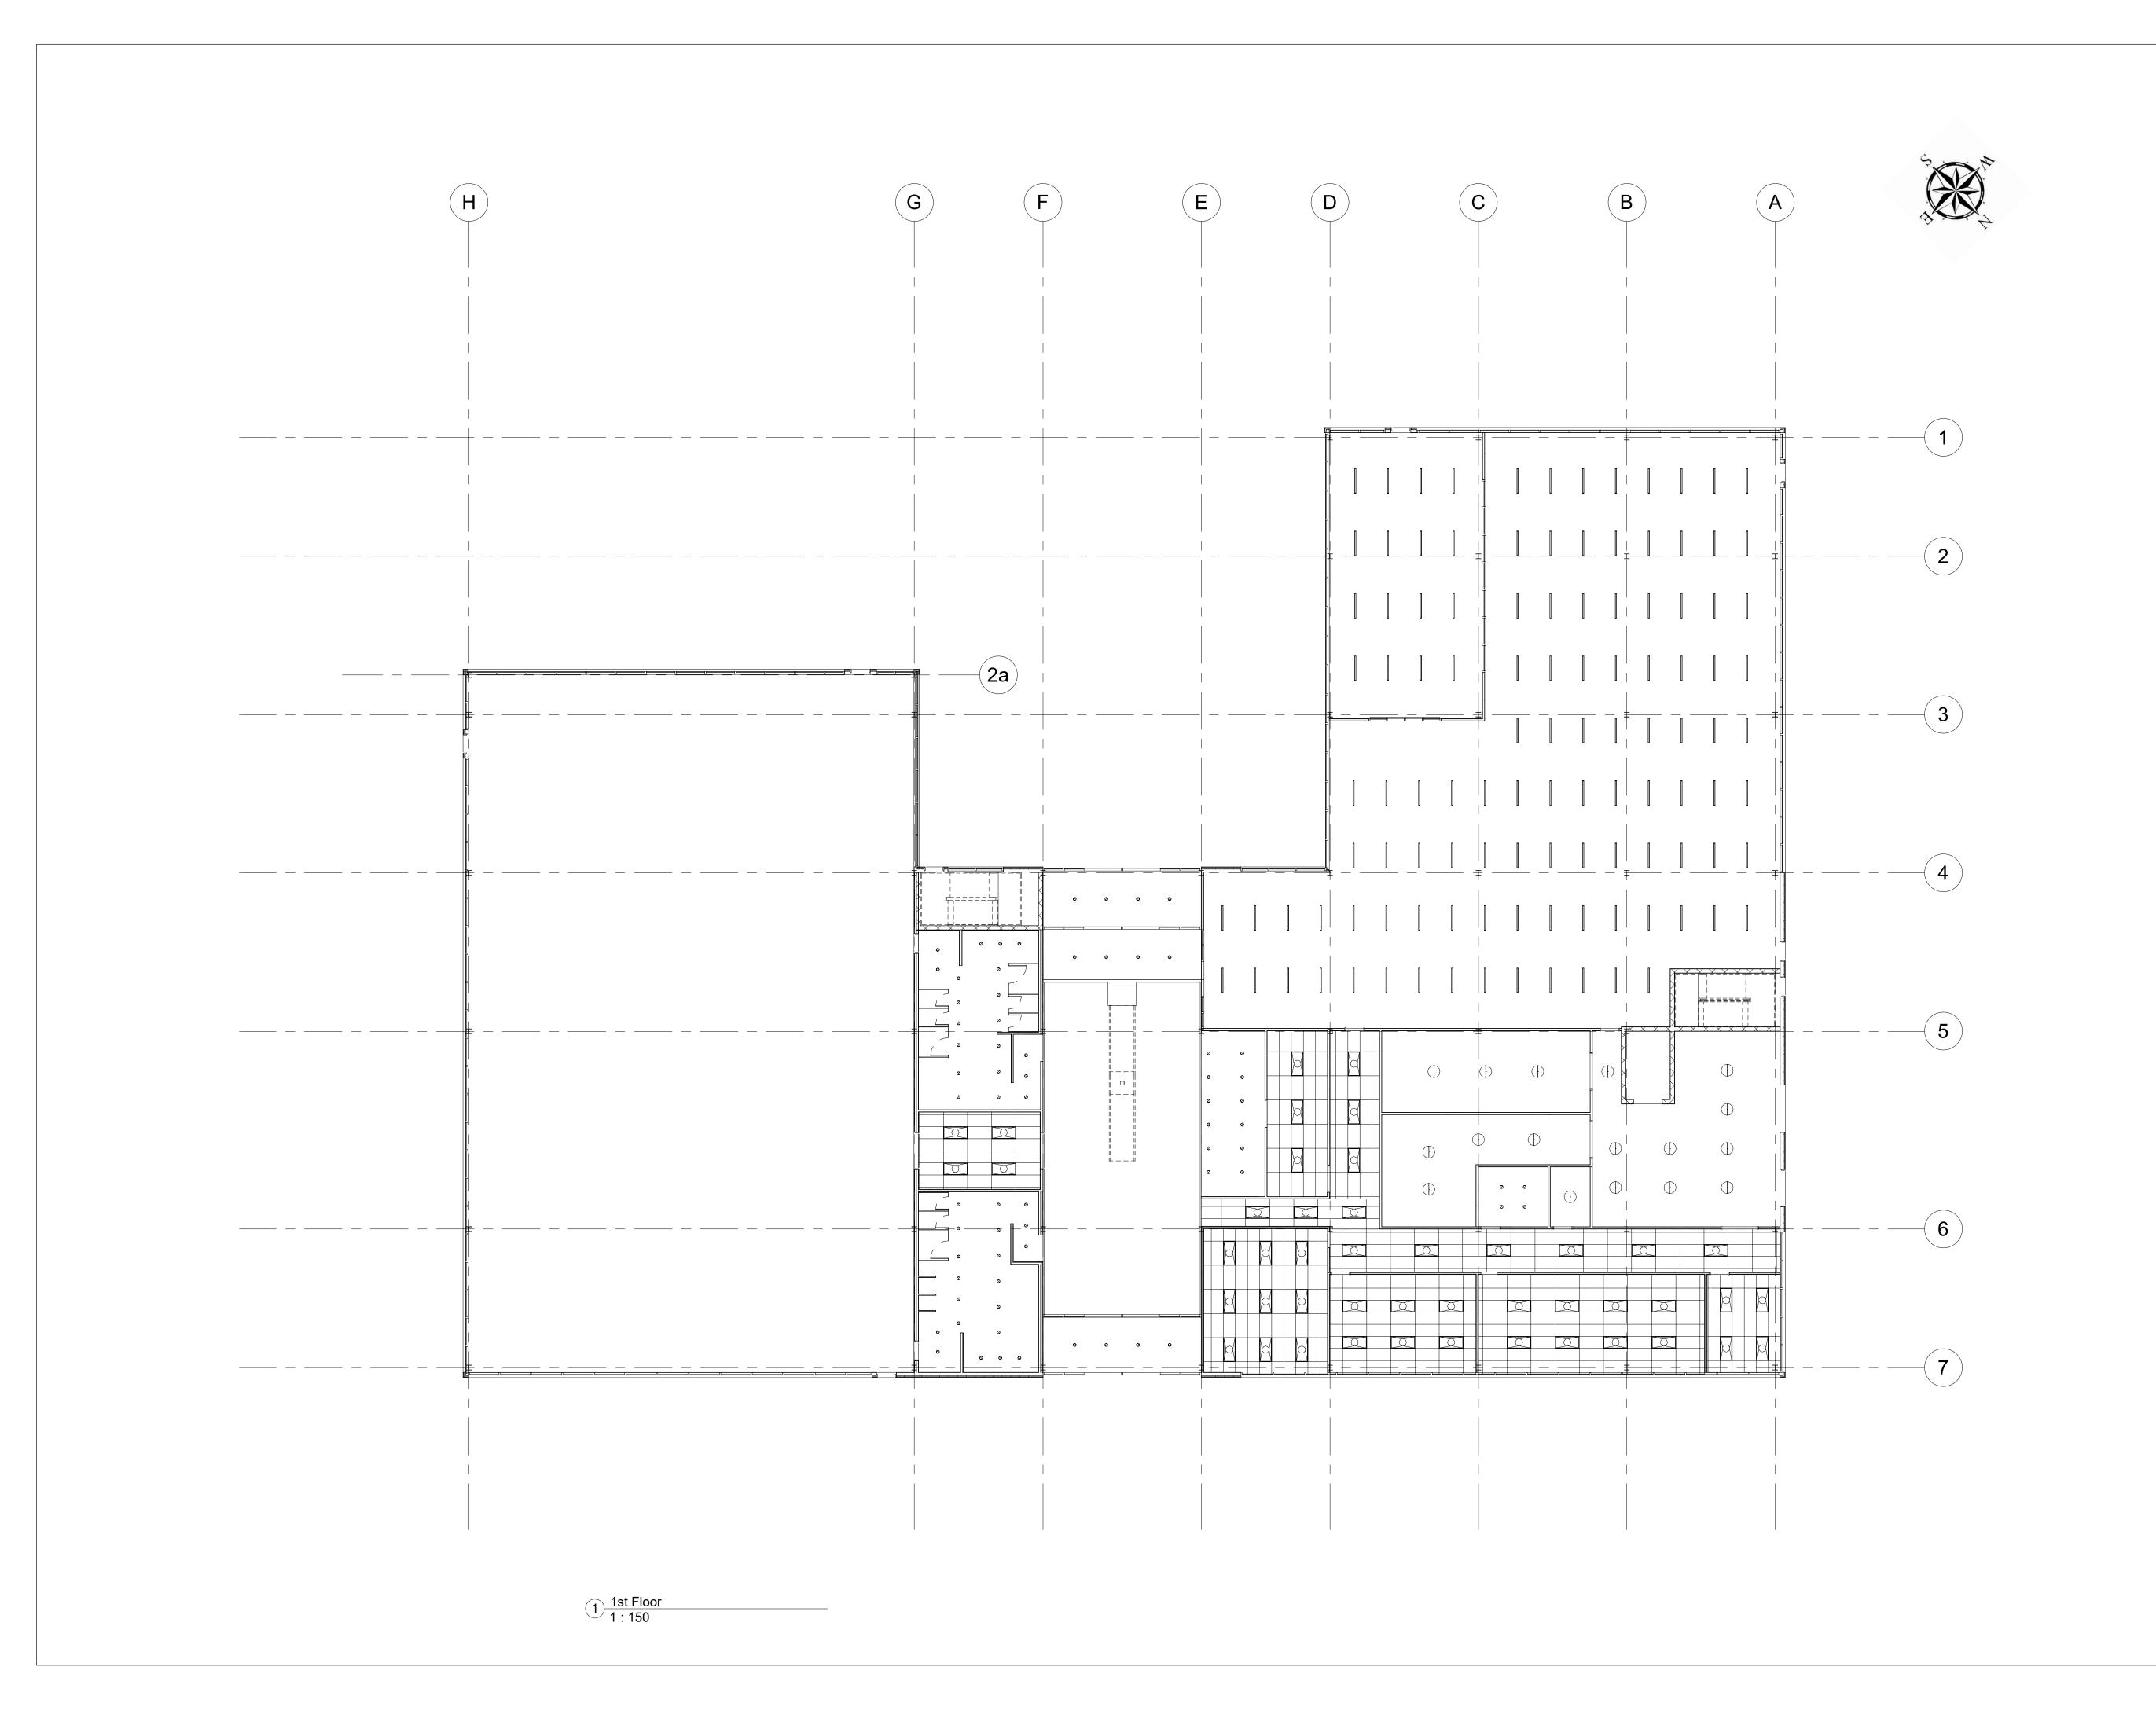



Consultando Addres
Addres
Addres
Phone

Consultant Address Address Address Phone

No.	Description	Date

Region of Peel


Churchill Meadows Community Centre

First Floor RCP

Project Number	01
Date	01/07/2020
Drawn By	covill
Checked By	VP

A802

Scale

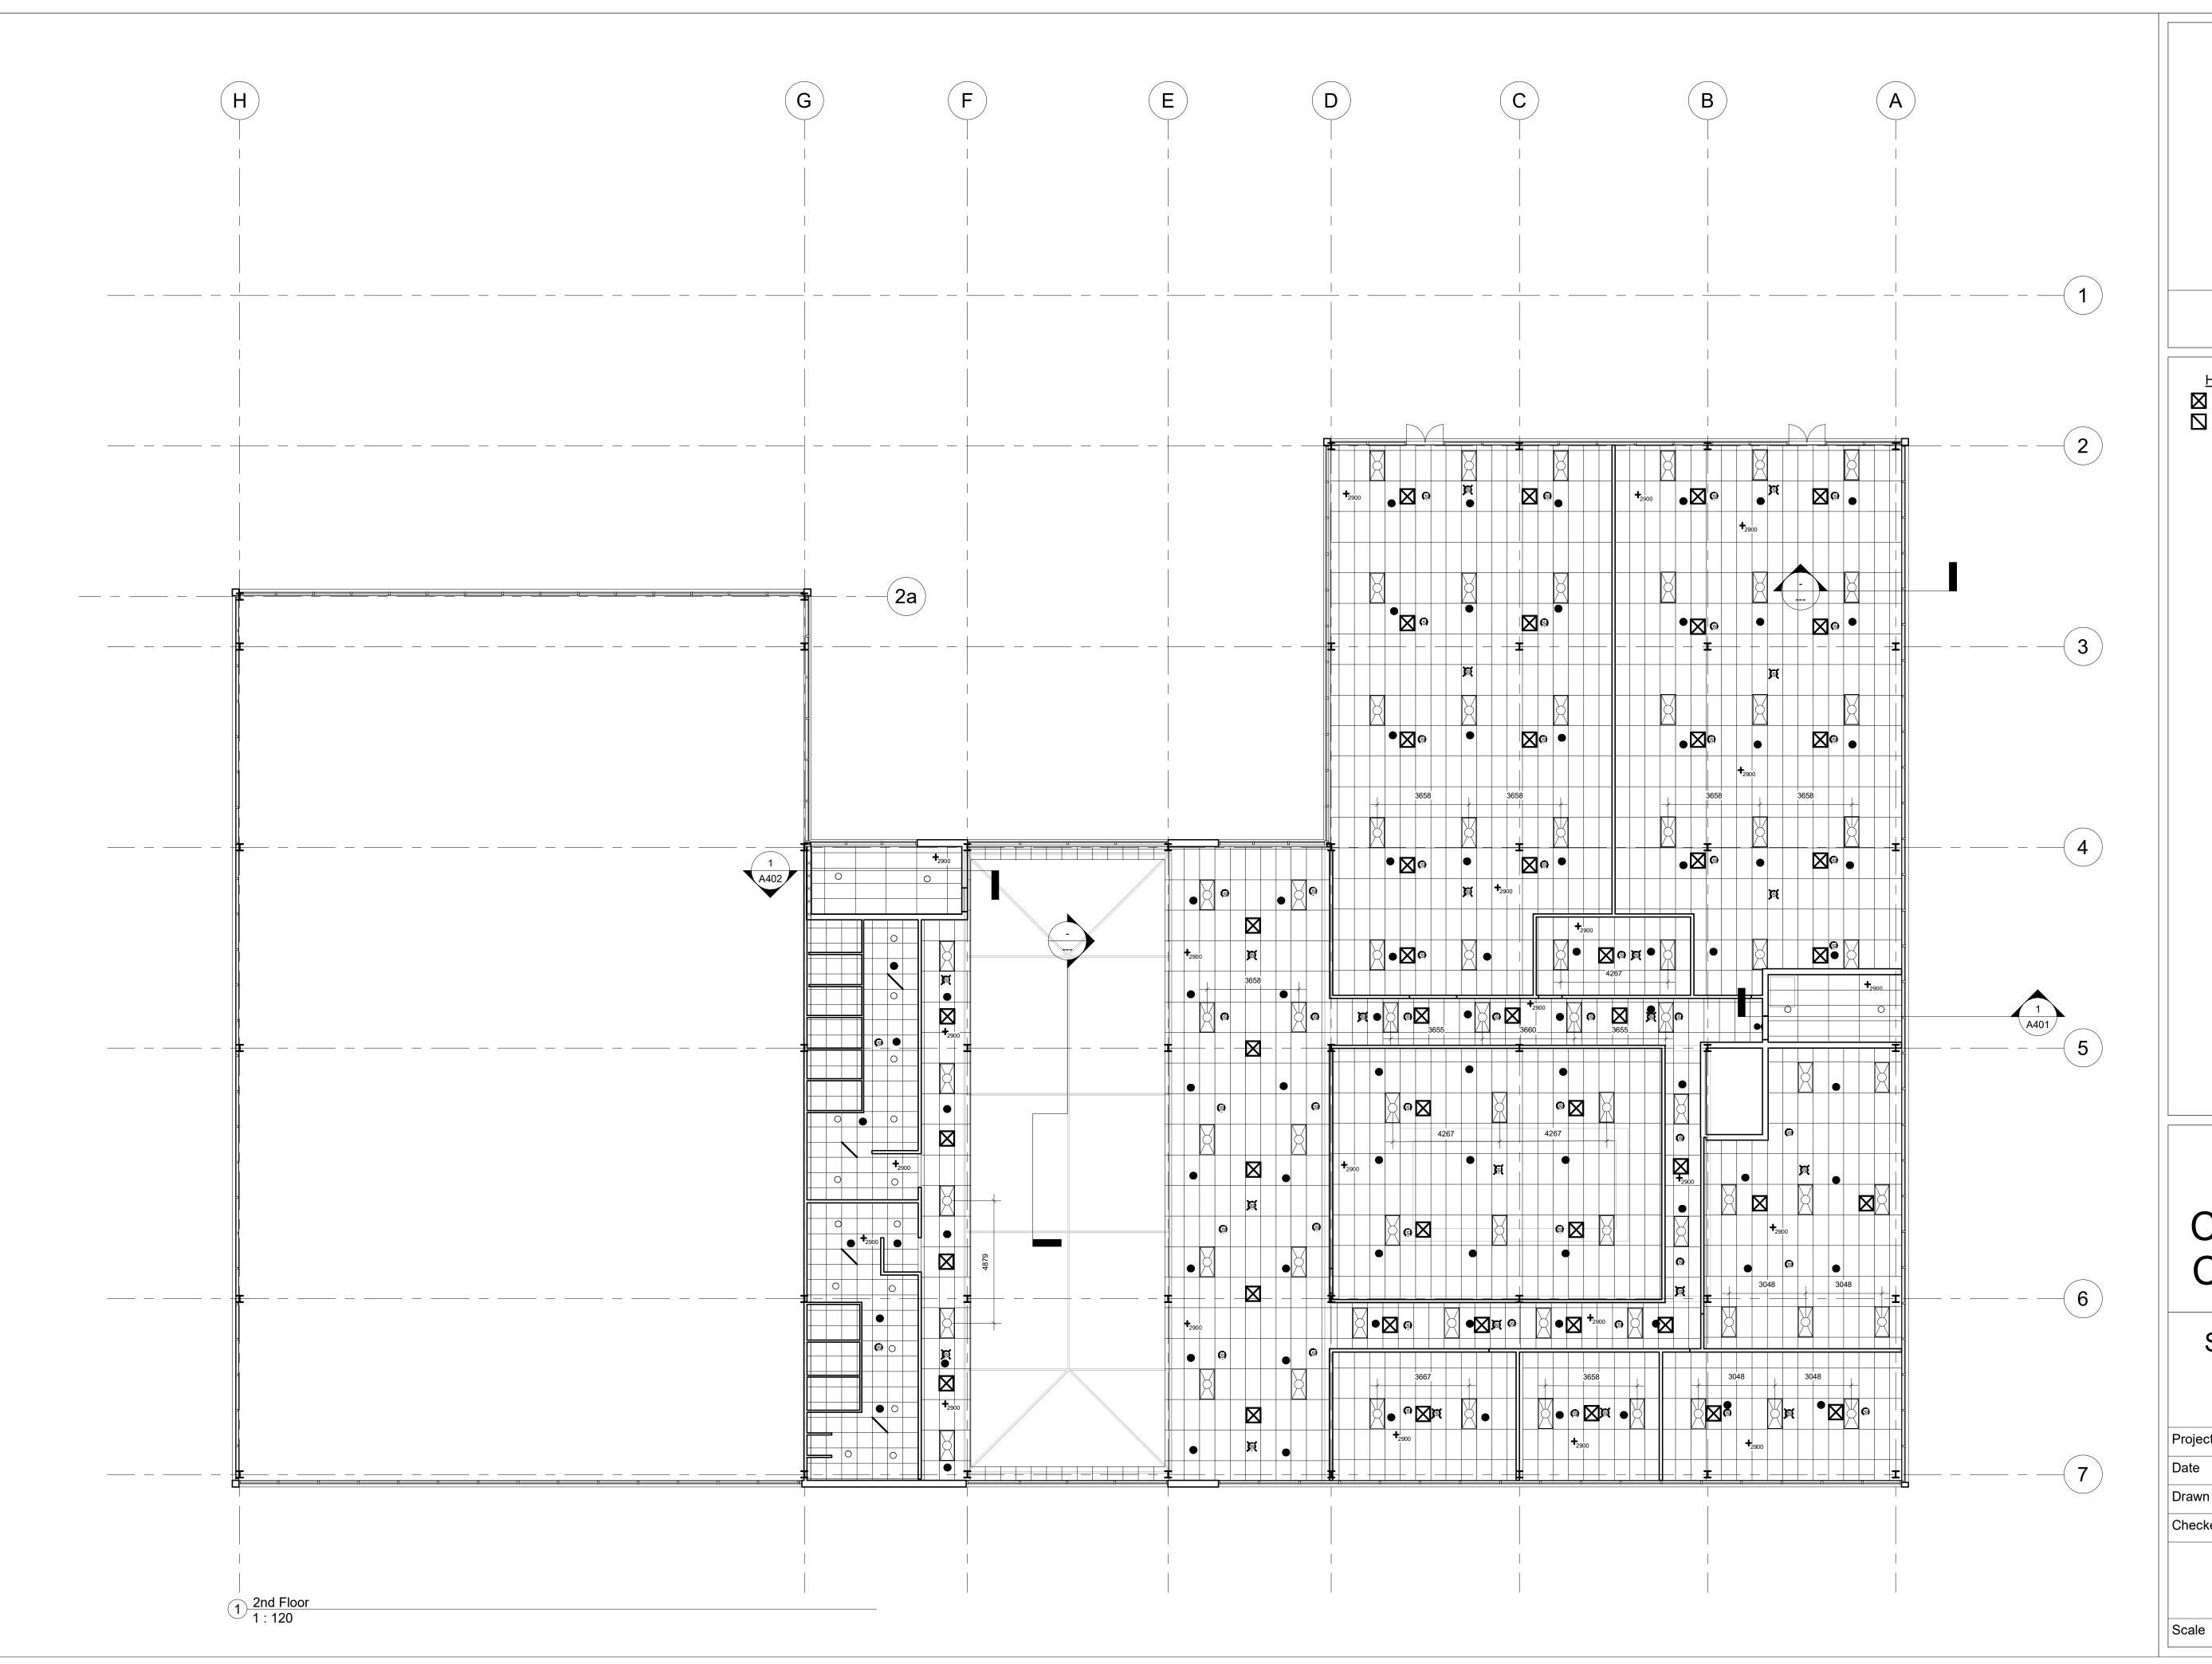



HVAC

Supply Air Diffuser

Return Air Diffuser

Fire Alarm Speaker/Stro

Region of Peel

Churchill Meadows Community Centre

Second Floor Ceiling Plan

Project Number 01

Date 04/02/2020

Drawn By Author

Checked By Checker

A803